

PROJECTED MAX CEILING HEIGHT 16' 4 1/2"

1'-0"


LOW POINT EXISTING STRUCTURE

SCALLOPED SHAPE ABOVE AND BELOW WINDOWS

48'-11 1/2"

SECTION SHOWING RECTANGULAR SHAPE ABOVE AND BELOW WINDOWS

As the actual building was demolished, this elevation indicating typical specially painted stencil developed carefully to match historic condition as feasible

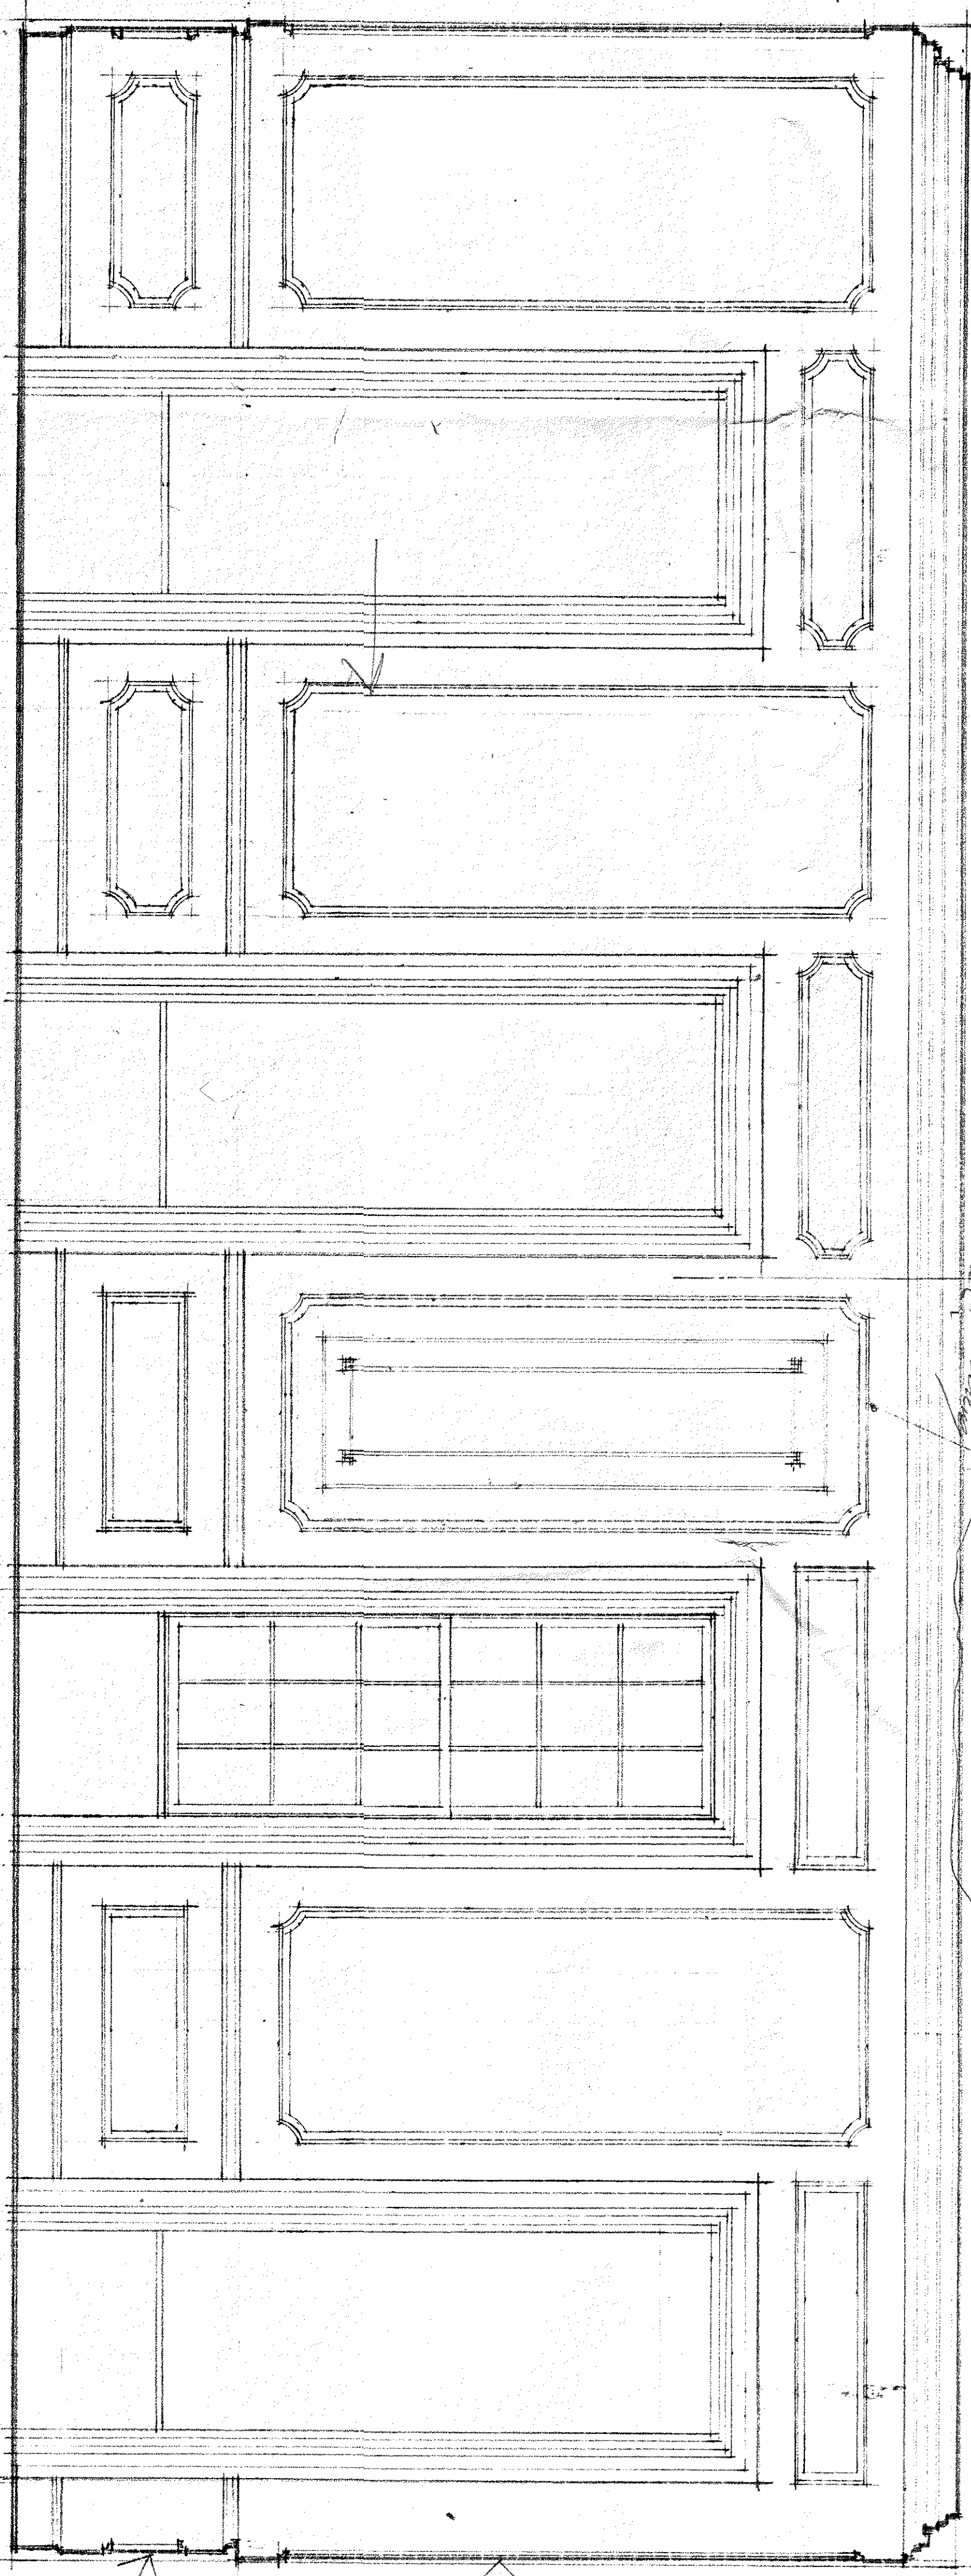

PRELIMINARY SKETCH HISTORIC COURTHOUSE WEST ELEVATION

SCALE: 1/2" = 1'-0"

1" TYP.

1 1/2" TYP.

PAINT AND SPECIAL STENCIL SEE ELEVATION

FACE OF EXISTING WALL
NEW GYP ED. TYP.

DETAIL RAISED SURFACE
PLAQUE SHAPE RAISED SURFACE SURROUNDED W/ WOOD EDGES TRIM CENTER TREATMENT W/ SPECIAL STENCIL PAINT

PAINT

FACE OF EXISTING WALL
NEW GYP ED. TYP.

DETAIL SURFACE WITH APPLIED TRIM

DWG. SK-2 DATE 10-5-78
GREEN COUNTY COURTHOUSE RENOVATIONS
ROTH, JOHNSON, FAITAGONE
ARCHITECTS - INTERIOR DESIGN - CONSTRUCTION MANAGEMENT
BOSTON, NEW JERSEY PHILA. # 97184