

PROJECTED MAX CEILING HEIGHT 10'-4 1/2"

1'-0"

LOW POINT EXISTING STRUCTURE

how will this look - should we duplicate - need a detail

SCALLOPED SHAPE ABOVE AND BELOW WINDOWS

43'-11 1/2"

SECTION SHOWING RECTANGULAR SHAPE ABOVE AND BELOW WINDOWS

ELEVATION INDICATING TYPICAL SPECIALLY PAINTED STENCIL DEVELOPED CAREFULLY TO MATCH HISTORIC CONDITION AS POSSIBLE

are we doing this?

also we want

only this, painted, detailed


matching border - call a panel

also

1788
① Same as panels

PRELIMINARY SKETCH HISTORIC COURTROOM WEST ELEVATION

SCALE: 1/2" = 1'-0"

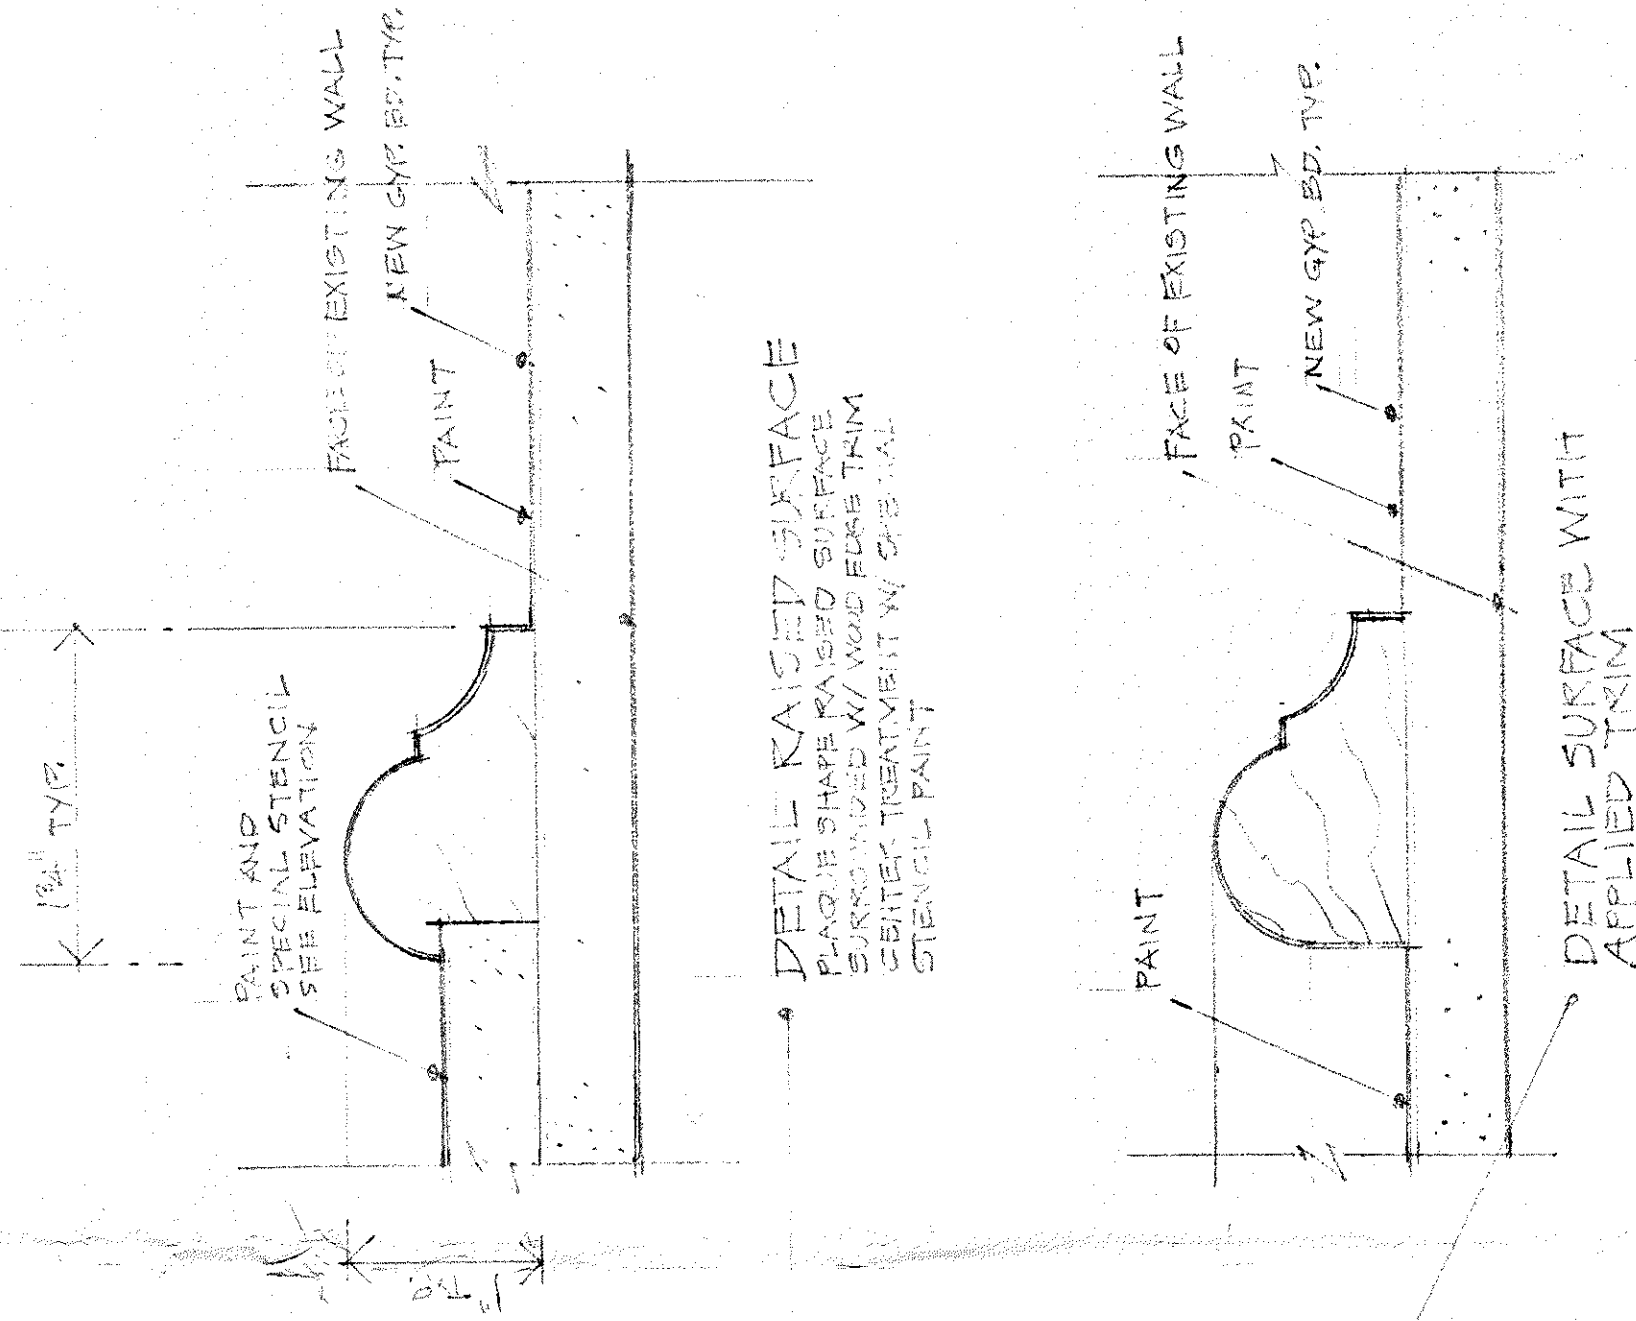

DWG. SK-2 DATE 10-5-73
OCEAN COUNTY COURTHOUSE RENOVATIONS
ROTH-LOHMEYER PARTNERSHIP
ARCHITECTS INTERIOR DESIGN • CONSTRUCTION MANAGEMENT
POISON, NEW JERSEY PROJ. # 97189