


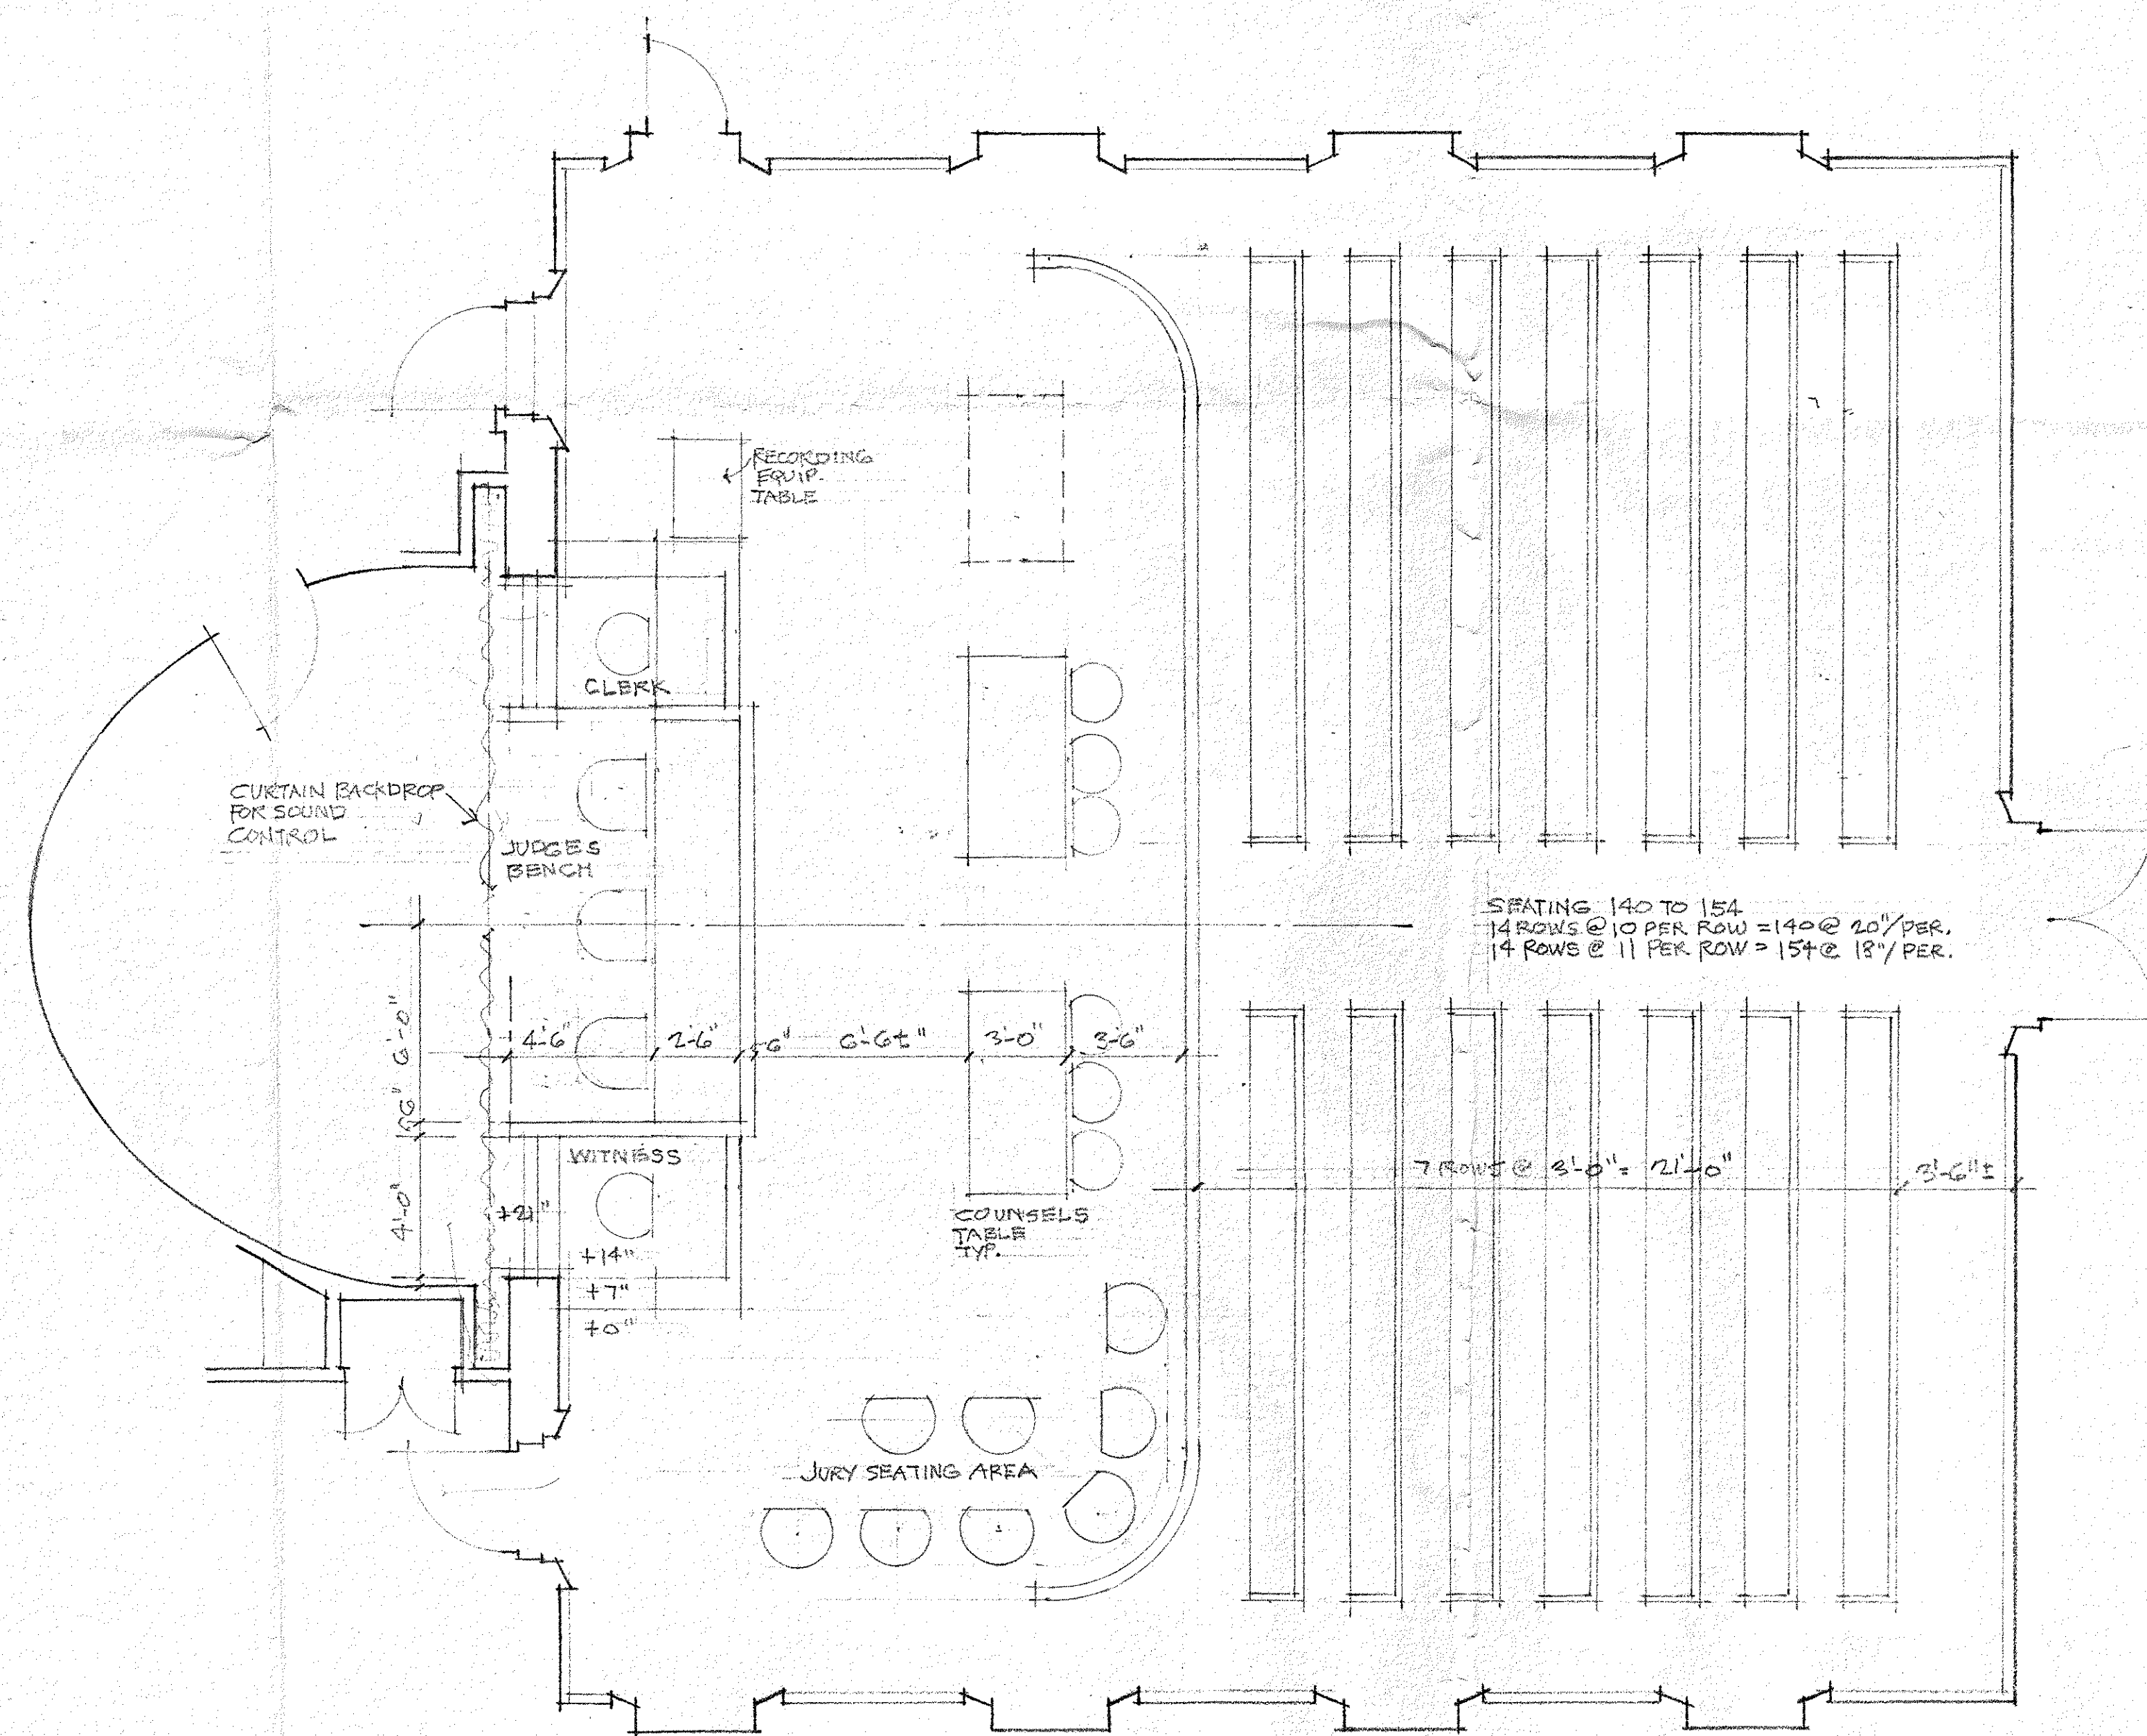

PRELIMINARY SKETCH
FLOOR PLAN HISTORICAL COURTROOM
SCALE 1/4" = 1'-0"

DWG SK-7G DATE 11-19-98
OCEAN COUNTY COURTHOUSE RENOVATIONS
ROTHE, JOHNSON, FANTACONE
ARCHITECTURE, INTERIOR DESIGN, CONSTRUCTION MANAGEMENT
EDISON, NEW JERSEY PROJ. # 97156