



SCHEDULE OF DOORS

1	3'-1" x 6'-6 1/2" x 1 1/2" = 6 PANELS.
2	2'-6 3/4" x 6'-4 1/2" x 1 1/2" = 6 "
3	2'-1 1/2" x 6'-5 1/2" x 1 1/2" = 6 "
4	2'-0" x 6'-6" x 1 1/2" = 6 "
5	2'-0" x 6'-7 1/2" x 1 1/2" = 6 "
6	2'-0" x 6'-6" = MODERN DOOR
7	2'-0" x 6'-6" = MODERN DOOR
8	2'-1" x 6'-2" x 1" = BATTEN "
9	2'-1" x 6'-1 1/2" x 1 1/2" = 6 PANELS.
10	
11	
12	

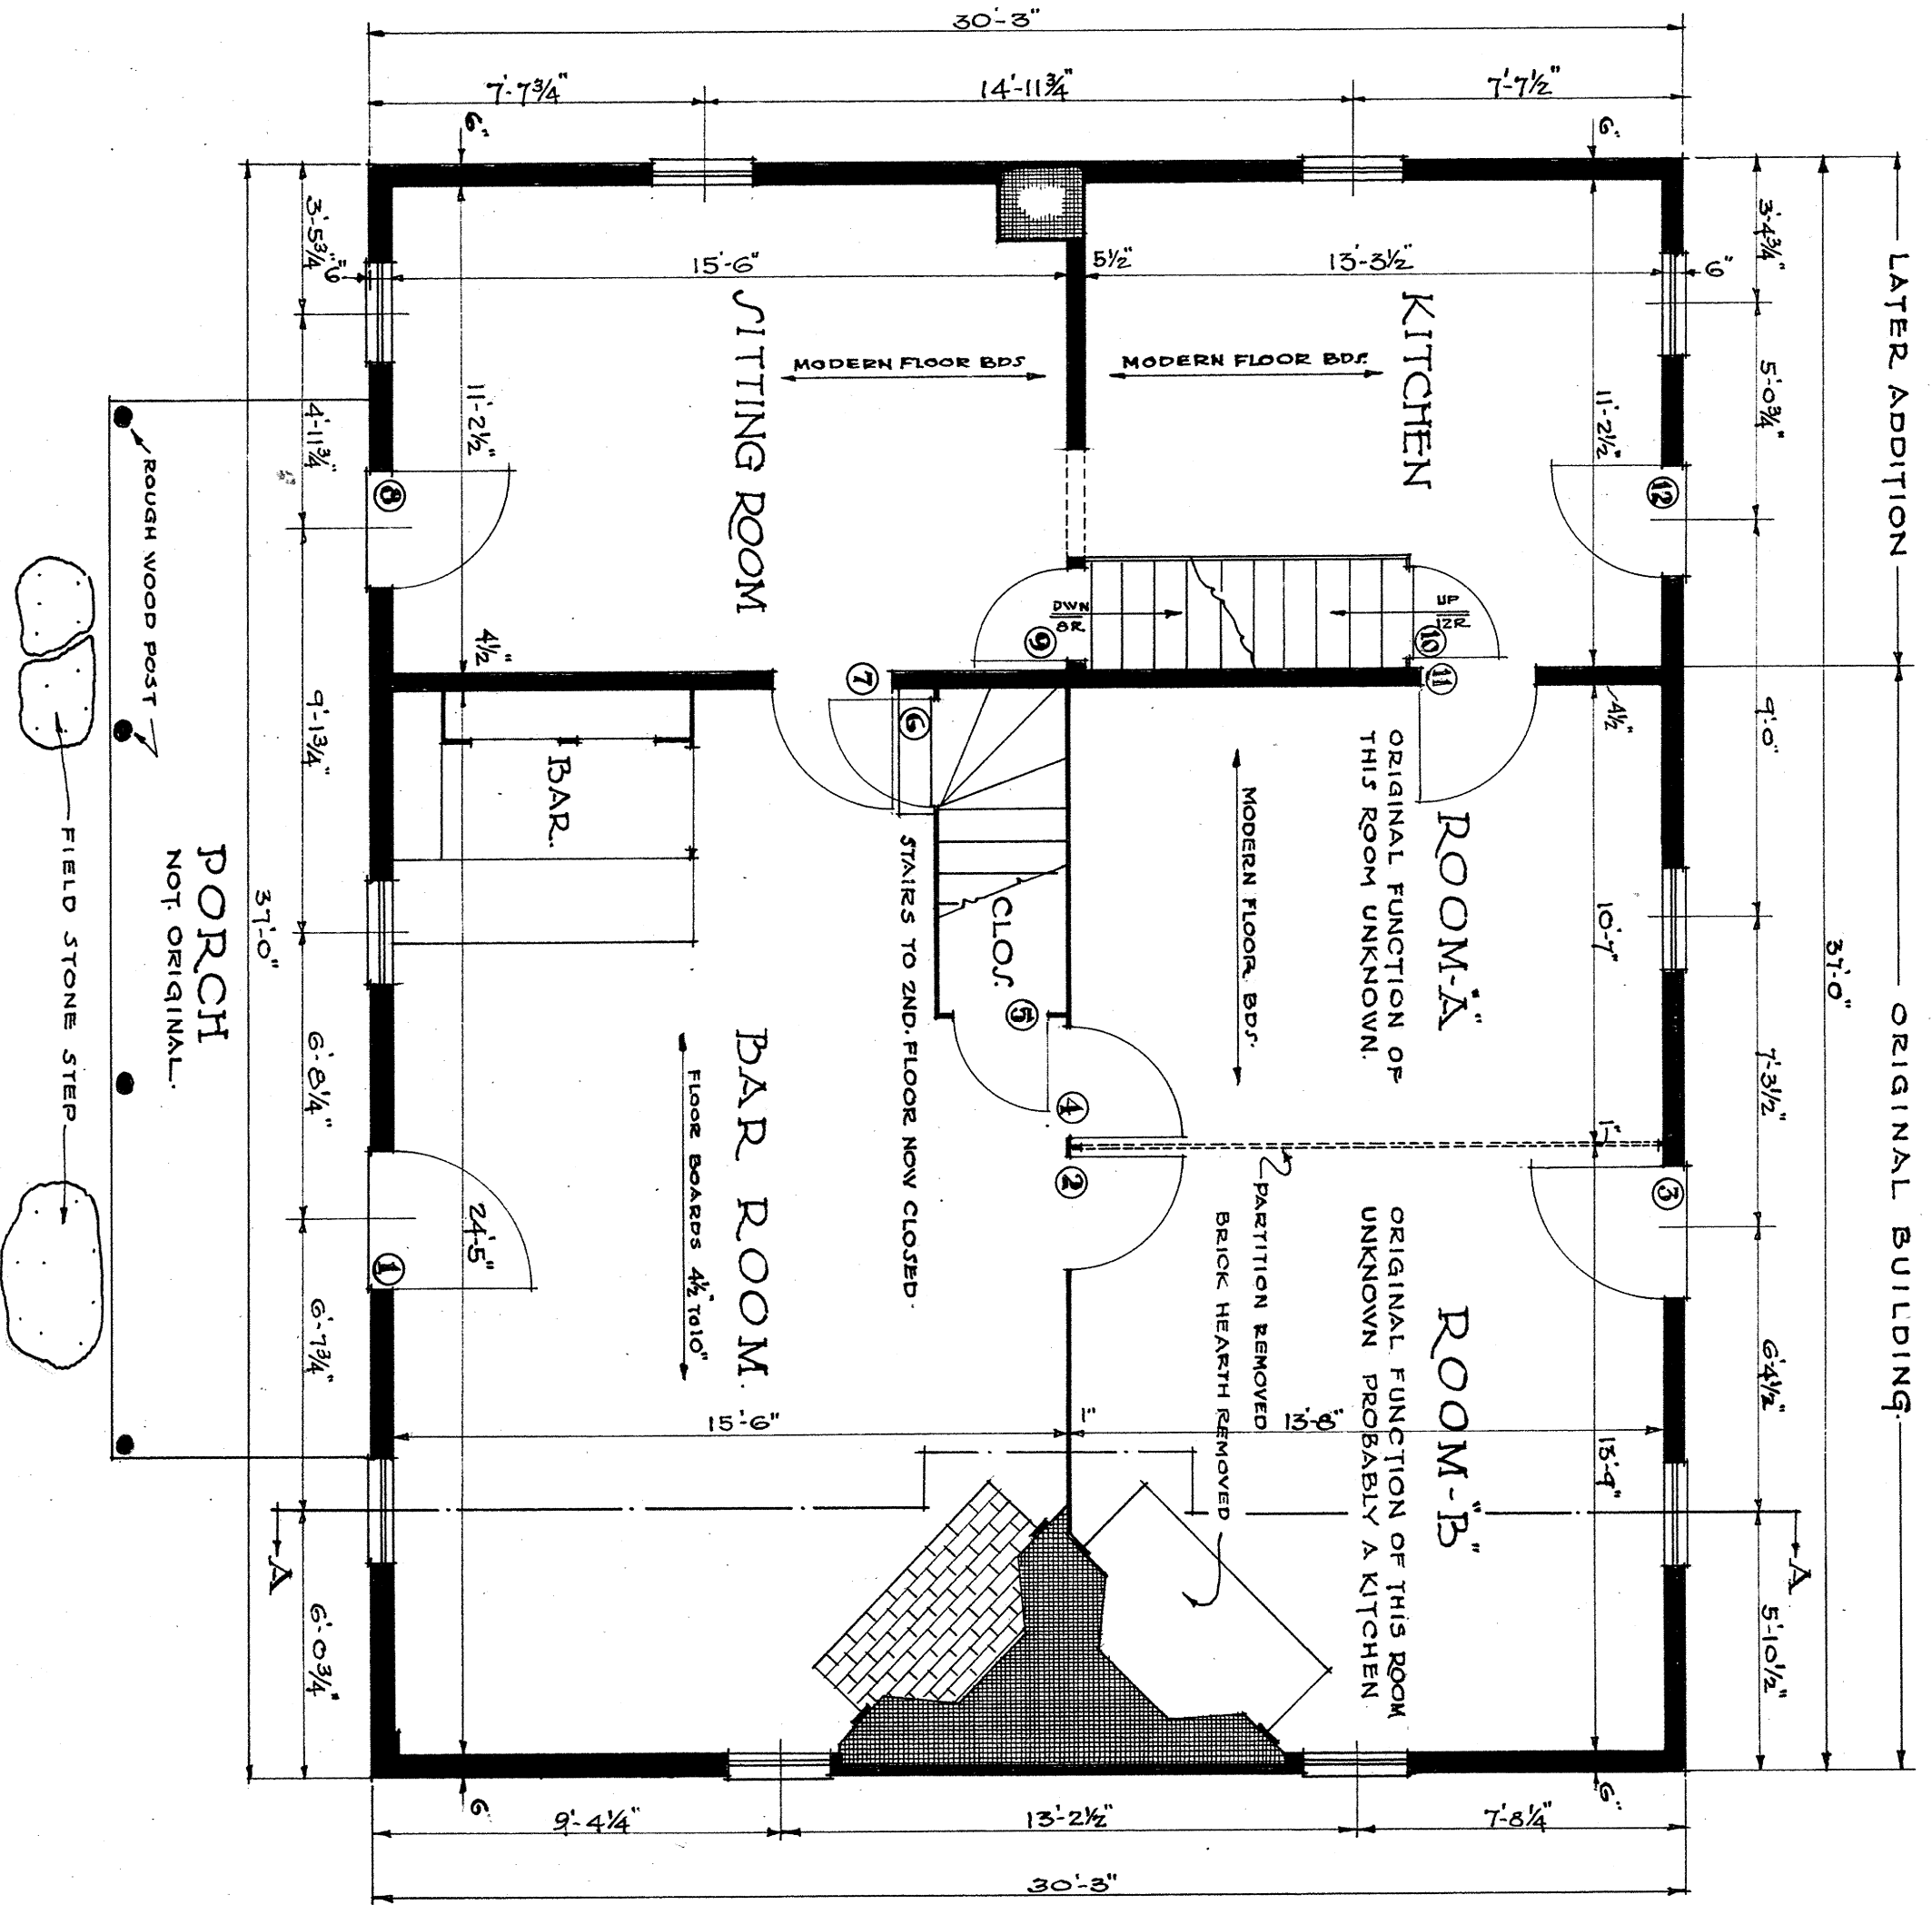

FIRST FLOOR PLAN.

SCALE 1/4" = 1'-0"
LEGEND
STONE BRICK FRAME

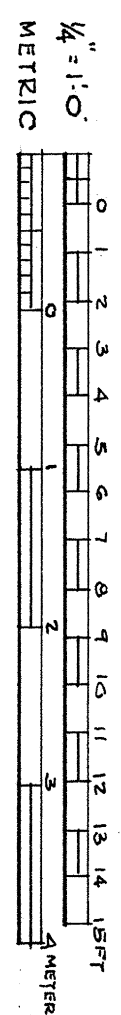

ERNEST L ERGOOD - DEL.
WORKS PROGRESS ADMINISTRATION
OFFICIAL PROJECT NO. 165-22-6999
UNDER DIRECTION OF UNITED STATES DEPARTMENT OF THE INTERIOR
NATIONAL PARK SERVICE, BRANCH OF PLANS AND DESIGN

NAME OF STRUCTURE
TAVERN AT CEDAR BRIDGE
CEDAR BRIDGE, OCEAN COUNTY N. J.

SURVEY NO. N.J.41
HISTORIC AMERICAN BUILDINGS SURVEY SHEET 2 OF 10 SHEETS
LIBRARY OF CONGRESS INDEX NUMBER