


- SCHEDULE OF DOORS
- (13) (14) (15) 2'-6" x 6'-1" x 1" x 4 PANELS
 - (16) 2'-6" x 6'-3 3/4" x 1 1/8" x 6 "
 - (17) (18) (19) (20) 2'-6" x 6'-5 1/2" x 1 1/8" x 6 "

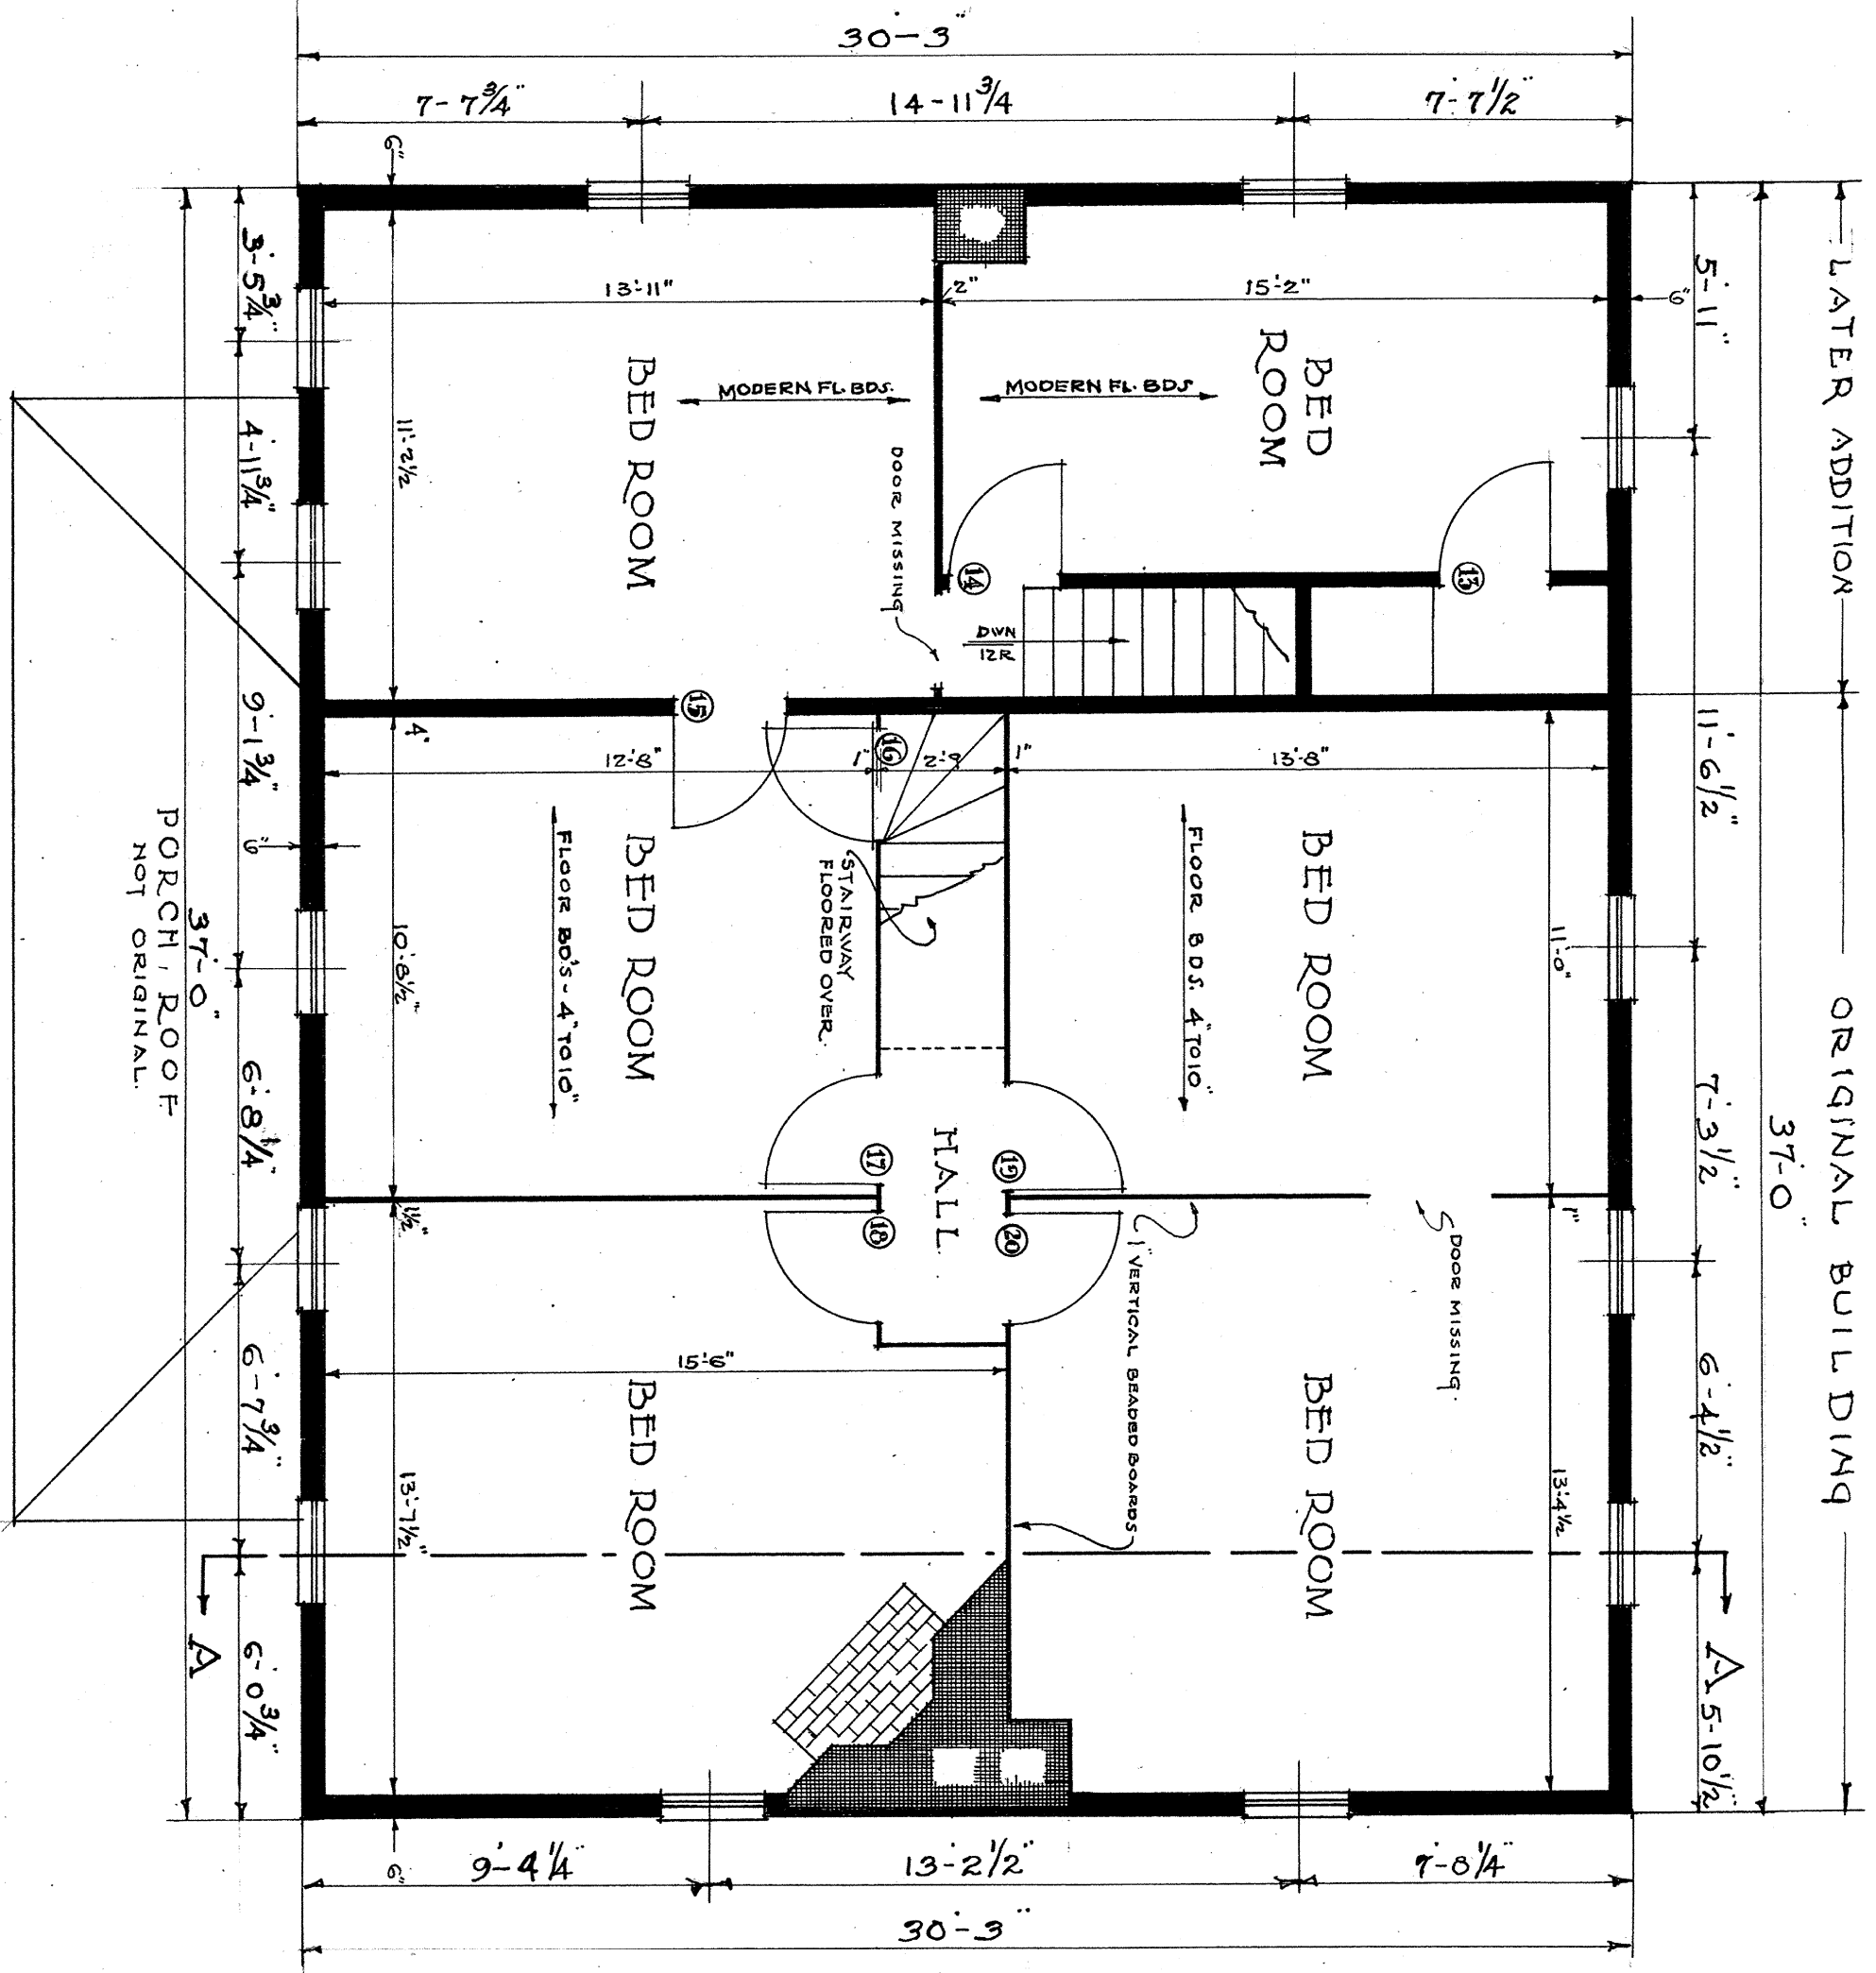


SECOND FLOOR PLAN

SCALE: 1/4" = 1'-0"
 LEGEND
 BRICK [hatched pattern] FRAME [solid black line]

ERNEST L. ERGOOD - DEL.
 WORKS PROGRAMS ADMINISTRATION
 OFFICIAL PROJECT NO. 165-22-6999
 UNDER DIRECTION OF UNITED STATES DEPARTMENT OF THE INTERIOR
 NATIONAL PARK SERVICE BRANCH OF PLANNING AND DESIGN

NAME OF STRUCTURE
 TAVERN AT CEDAR BRIDGE
 CEDAR BRIDGE OCEAN COUNTY N. J.

 

SURVEY NO. N.J. 41
 HISTORIC AMERICAN BUILDINGS SURVEY
 SHEET 3 OF 18 SHEETS
 LIBRARY OF CONGRESS INDEX NUMBER