



1 ORIGINAL FIRST FLOOR PLAN
SCALE: 1/4"=1'-0"

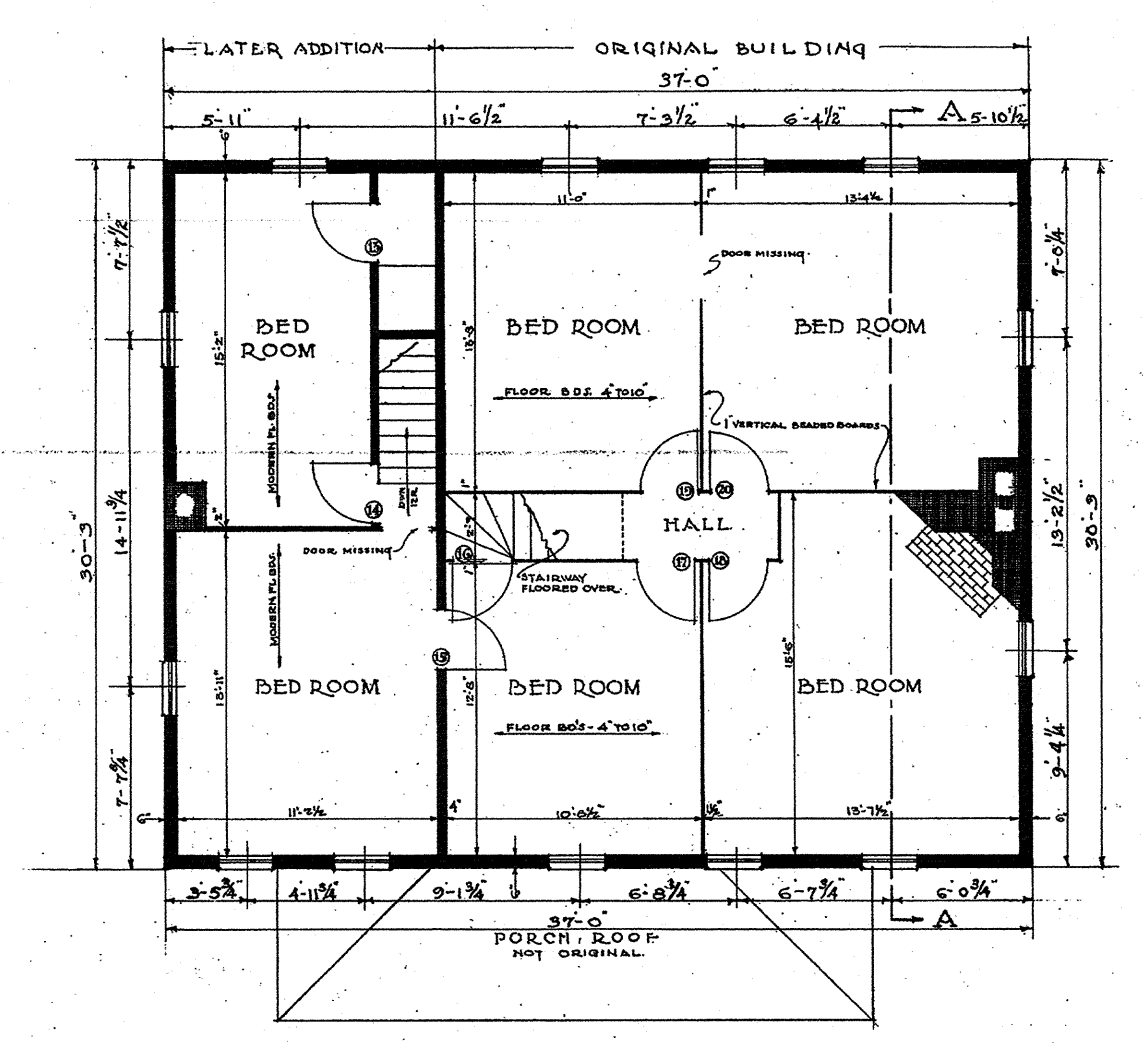


2 ORIGINAL SECOND FLOOR PLAN
SCALE: 1/4"=1'-0"

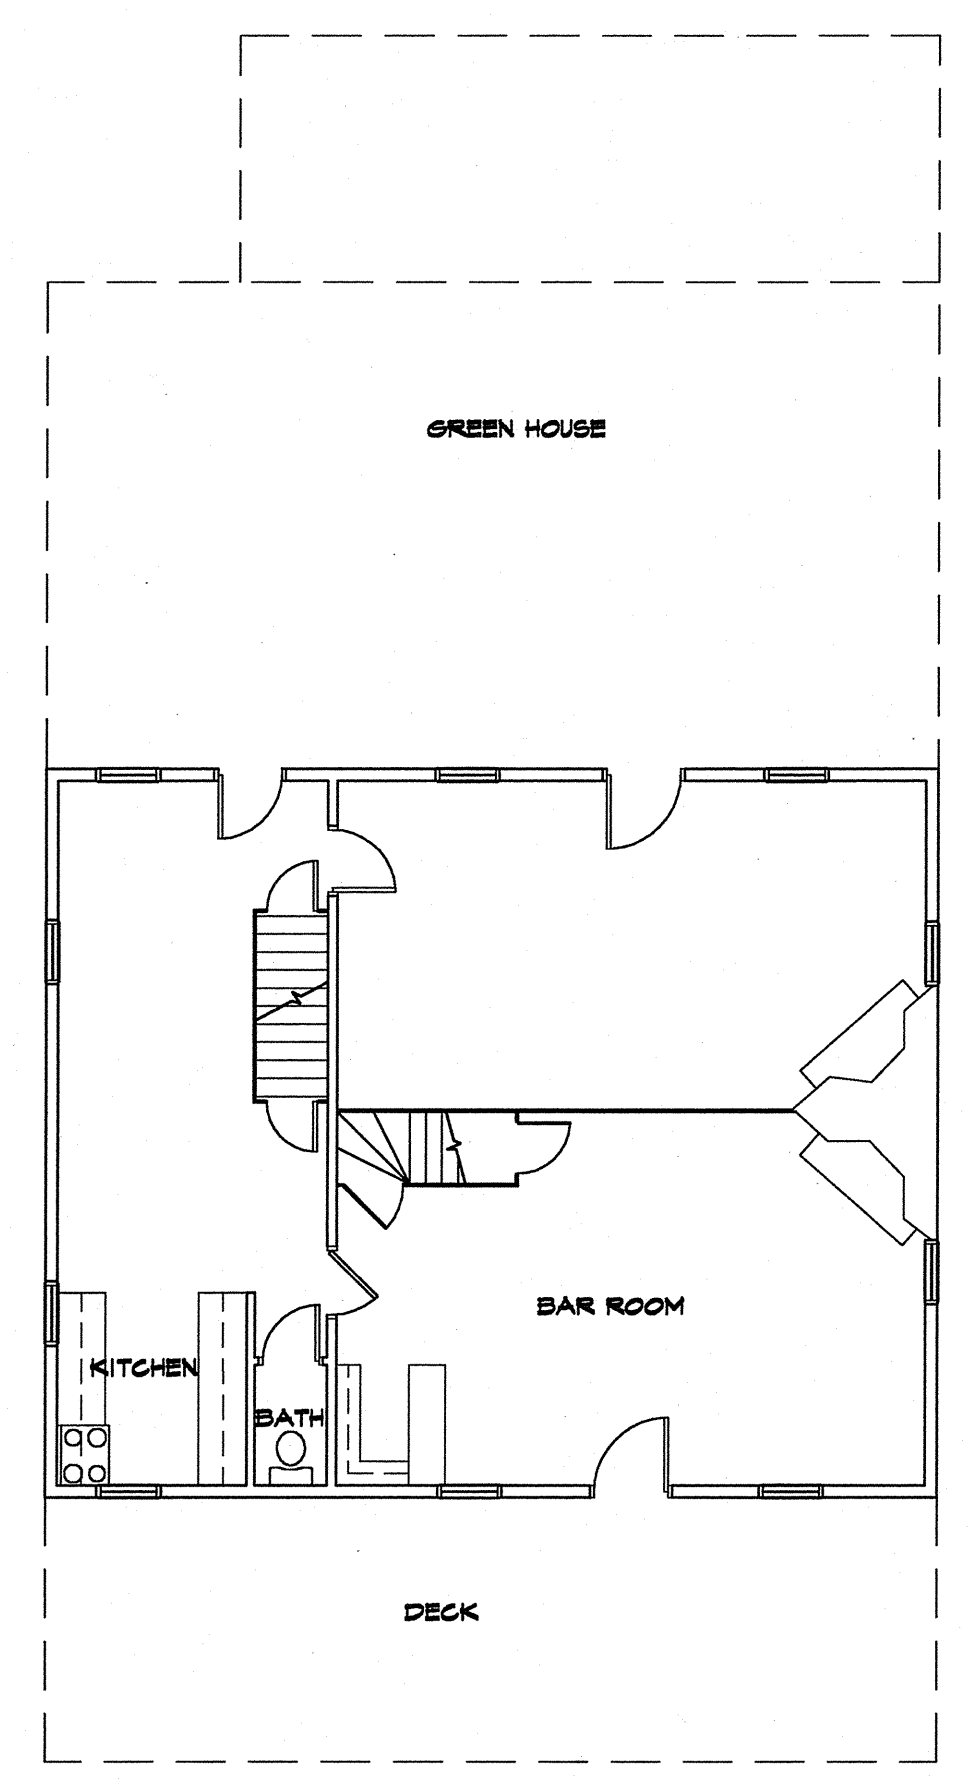

3 FIRST FLOOR PLAN (ACTUAL CONDITION)
SCALE: 1/4"=1'-0"

BUILDING AREA	
FIRST FLOOR	1,135 SQ. FT.
SECOND FLOOR	1,135 SQ. FT.
TOTAL SQ. FT.	2,270 SQ. FT.

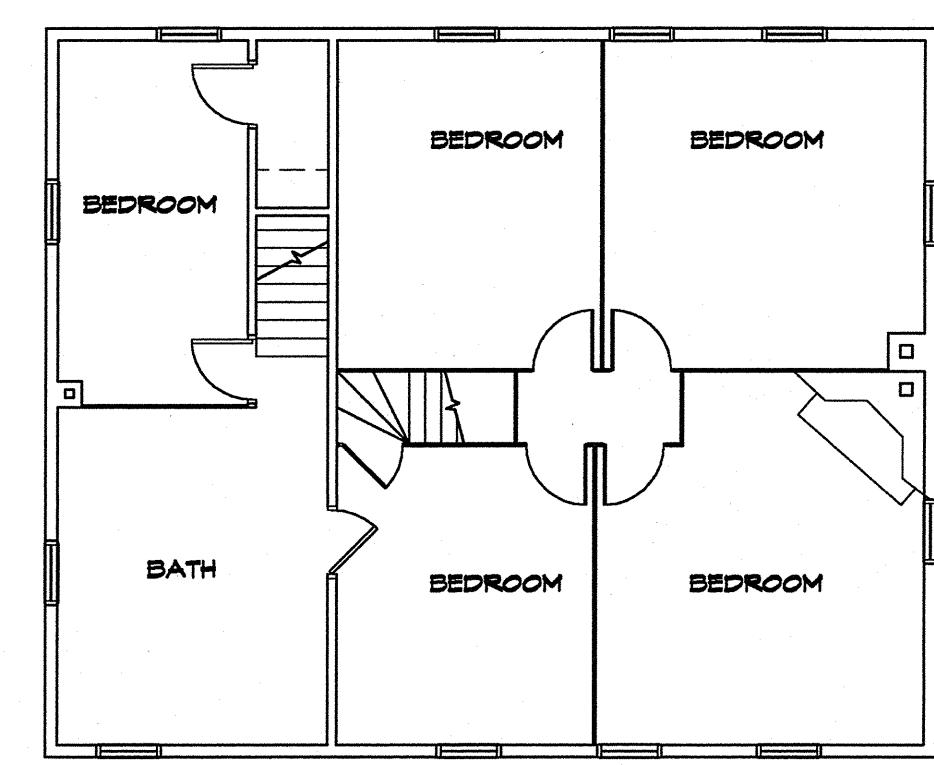

4 SECOND FLOOR PLAN (ACTUAL CONDITION)
SCALE: 1/4"=1'-0"

ORIGINAL



ARCHITECTURE
PLANNING
ENGINEERING
INTERIORS
MANAGEMENT
18 Washington Street
P.O. Box 1638
Toms River, N.J. 08754
Tel: 732-240-3433
1-800-376-3433
Fax: 732-240-3463
E-mail: info@yezziassociates.com
Website: www.yezziassociates.com

Massimo Francis Yezzi, Jr.
Architect No. C 7475 -NJ
Planner No. 2368 -NJ
Architect No. 019392 -NY
Architect No. 012739B -PA
Architect No. 7460 -CT
Architect No. 8475 -NC
Architect No. 5975 -SC
Architect No. 92394 -FL
Architect No. 5733 -NV
Architect No. 9787-005-WISC
Architect No. 39914 -NCARB
Architect No. 30262377 -AIA

Signature _____ Date _____


PROPOSED ALTERATION TO:
CEDAR BRIDGE TAVERN
CEDAR BRIDGE
OCEAN COUNTY
BRICK

Project Bid Date
6-1-08

Revisions	By	Date

Sheet Title
FLOOR PLANS
Drawn By
CP
Chk'd By
MY
1 OF 2

Sheet No.
P-1
Project No.
YCOB105

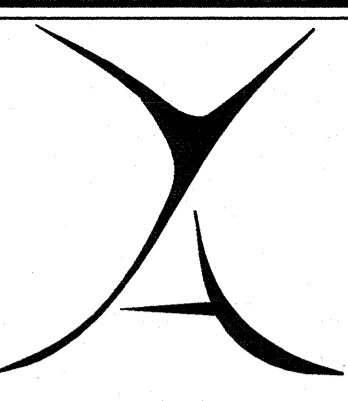

ARCHITECTURE
PLANNING
ENGINEERING
INTERIORS
MANAGEMENT

18 Washington Street
 P.O. Box 1838
 Toms River, N.J. 08754
 Tel: 732-240-3433
 1-800-376-3433
 Fax: 732-240-3463
 E-mail: info@yezziassociates.com
 Website: www.yezziassociates.com

Massimo Francis Yezzi, Jr.
 Architect No. C 7475 - NJ
 Planner No. 2388 - NJ
 Architect No. 019392 - NY
 Architect No. 012739B - PA
 Architect No. 7460 - CT
 Architect No. 8475 - NC
 Architect No. 5975 - SC
 Architect No. 92394 - FL
 Architect No. 5733 - NV
 Architect No. 9787-005 - WIS
 Architect No. 39914 - NCARB
 Architect No. 30282377 - AA


Signature _____ Date _____

PROPOSED ALTERATION TO:
CEDAR BRIDGE TAVERN
 CEDAR BRIDGE
 OCEAN COUNTY
 BRICK


Project Bid Date
 6-7-08

Revisions	By	Date


ELEVATIONS	
Drawn by	CP 2
Chk'd by	OF
MY	2
Sheet No.	P-2
Project No.	YC08105

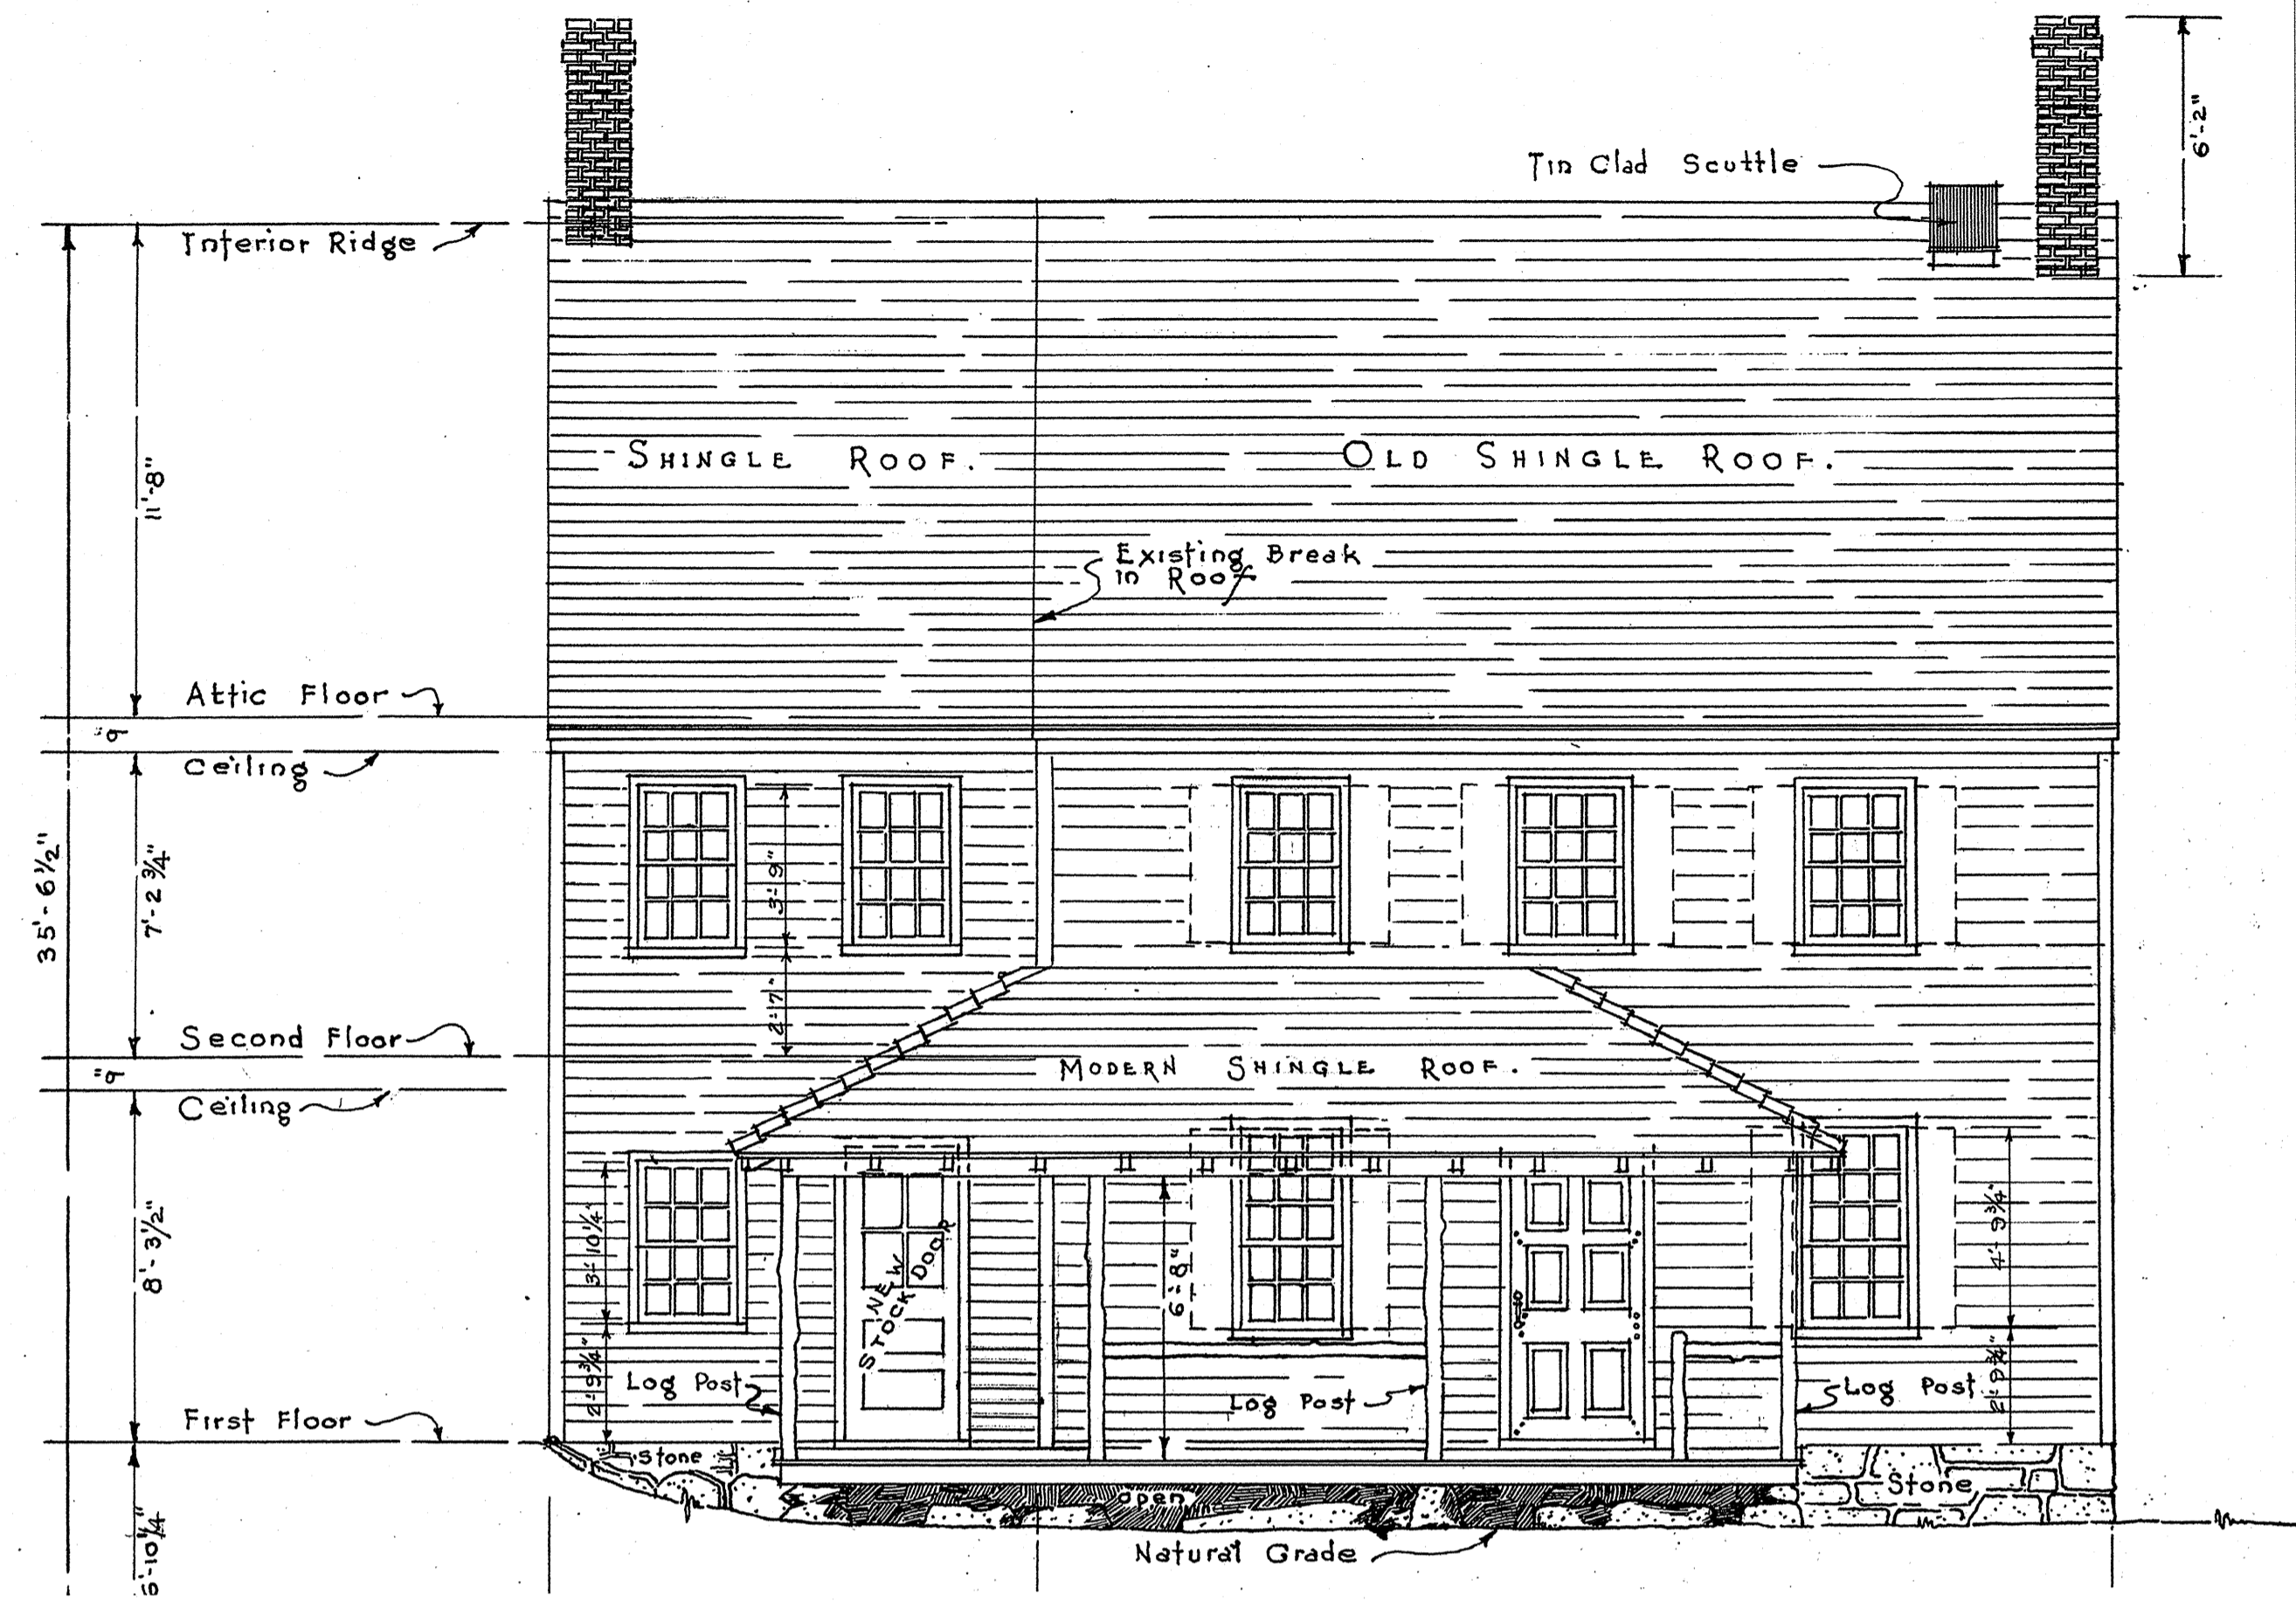


1 NORTH ELEVATION
 P-2 SCALE: 1/4"=1'-0"

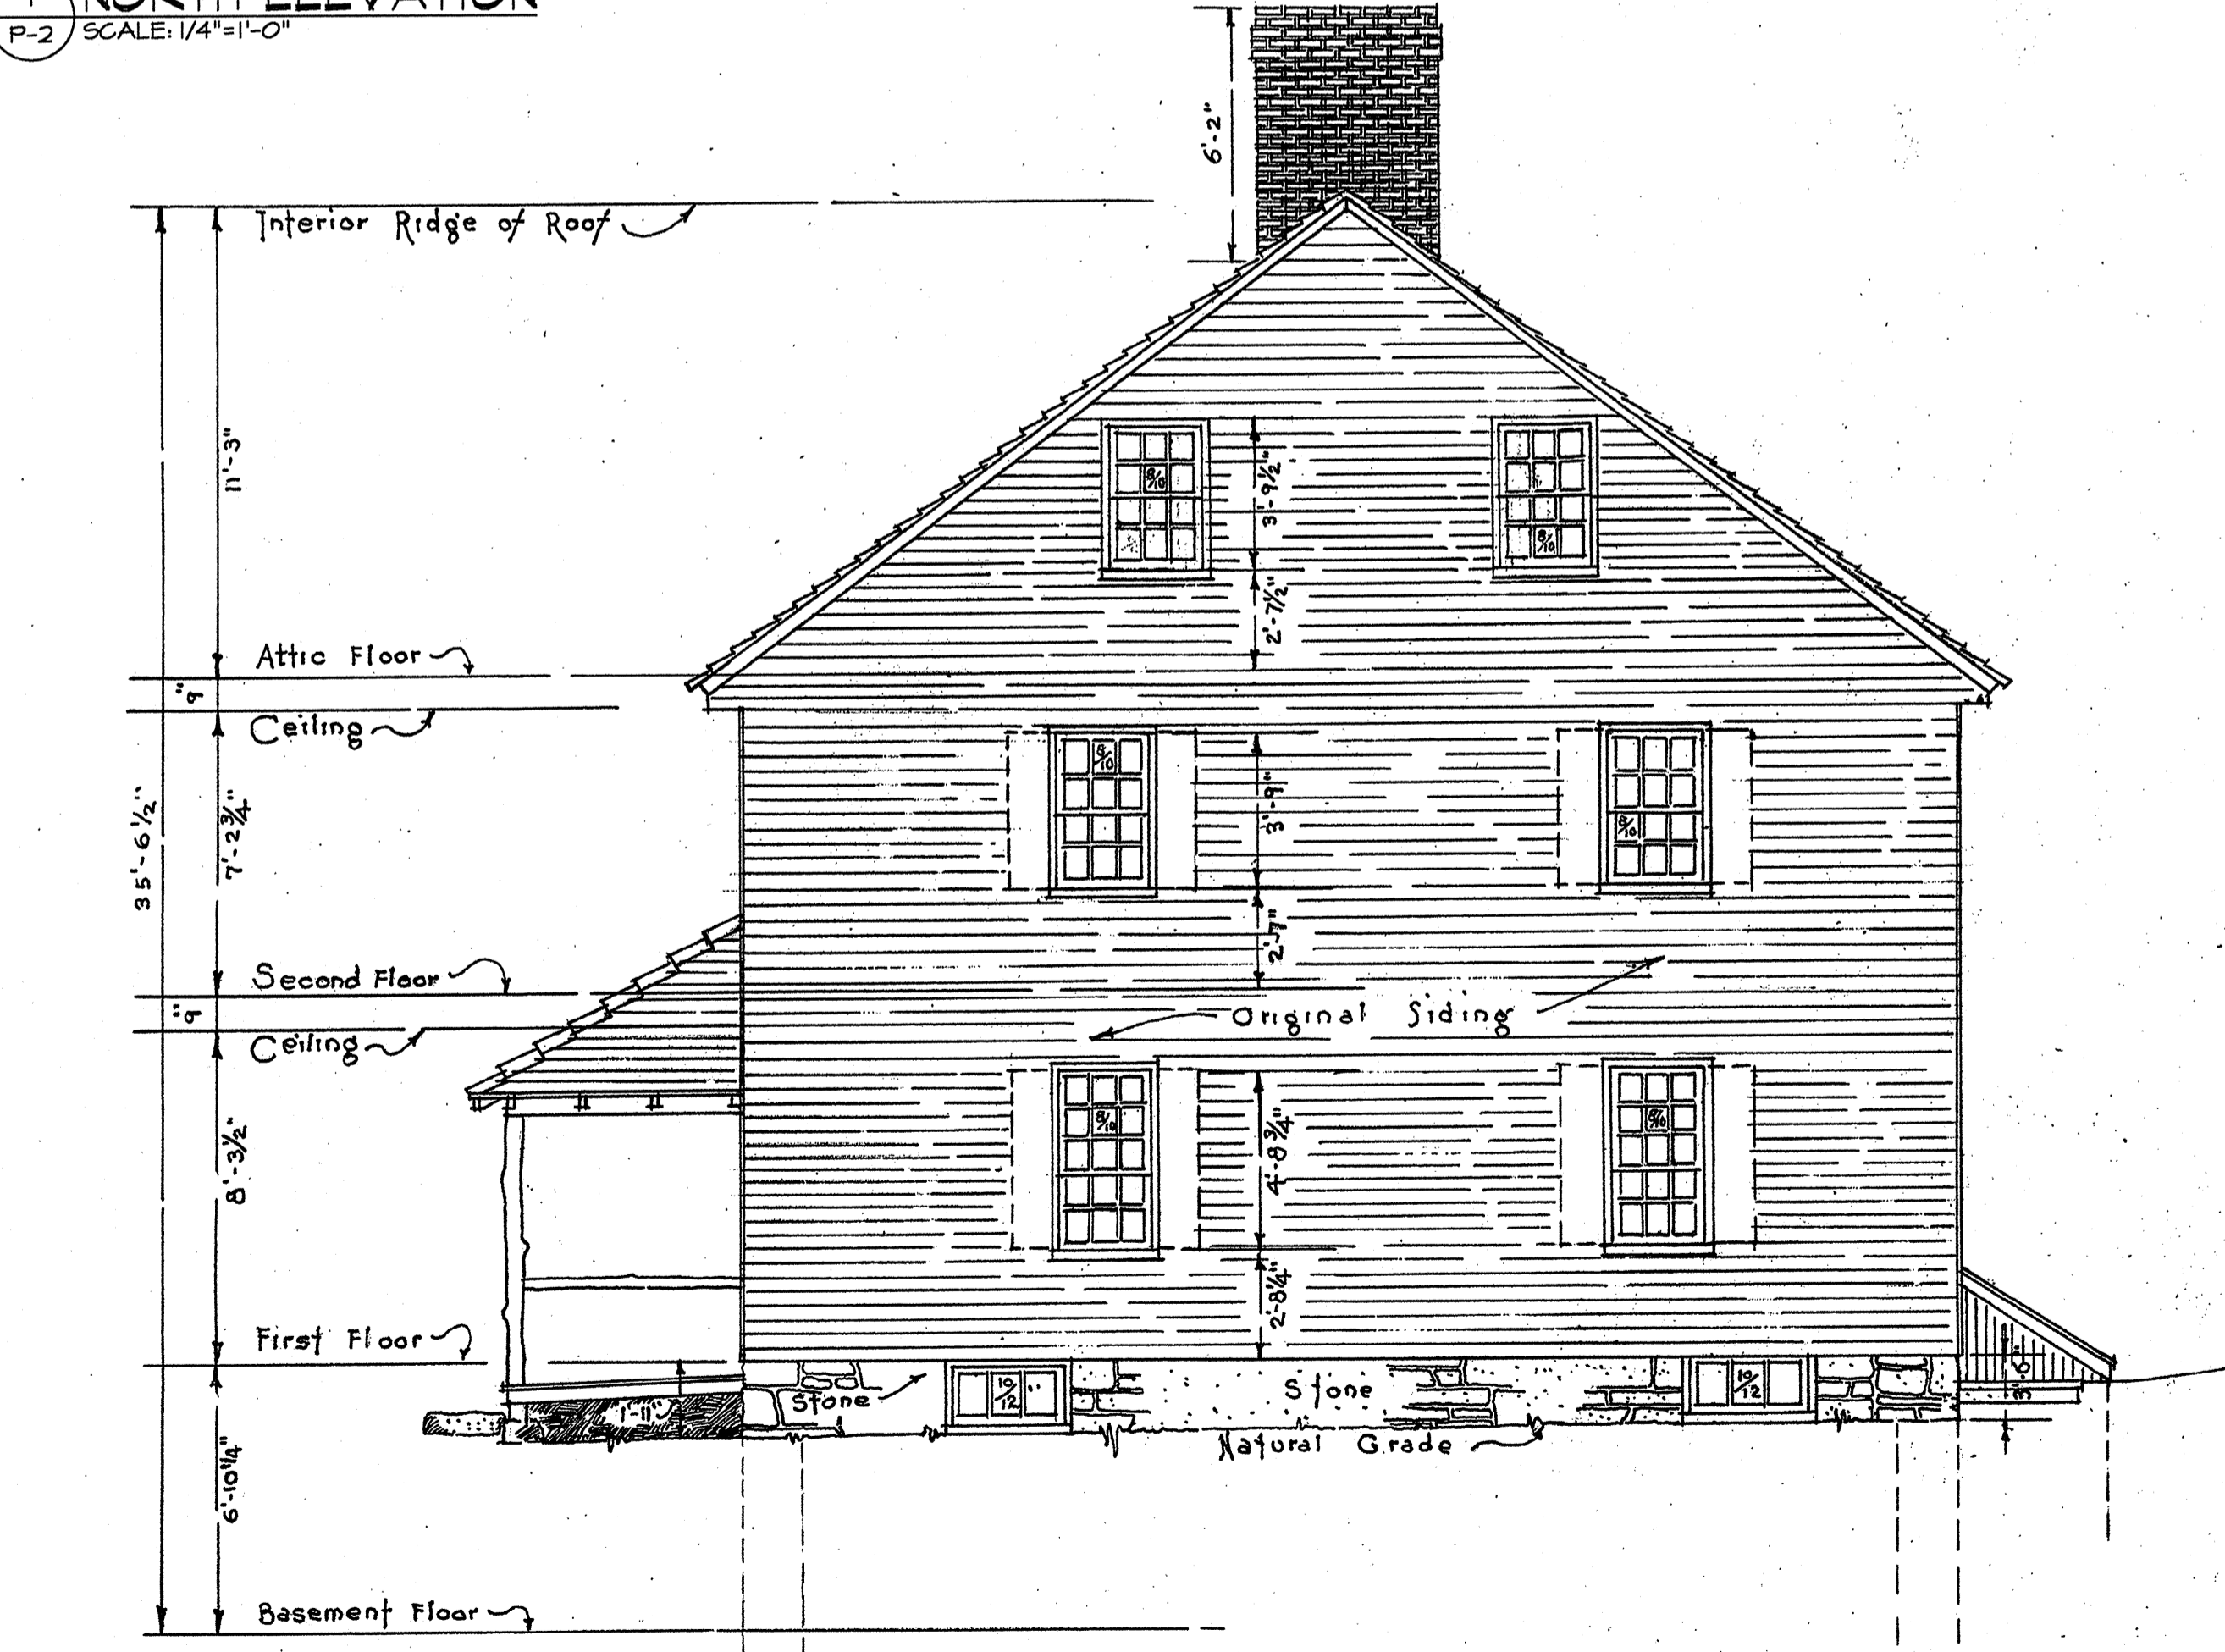

3 WEST ELEVATION
 P-3 SCALE: 1/4"=1'-0"

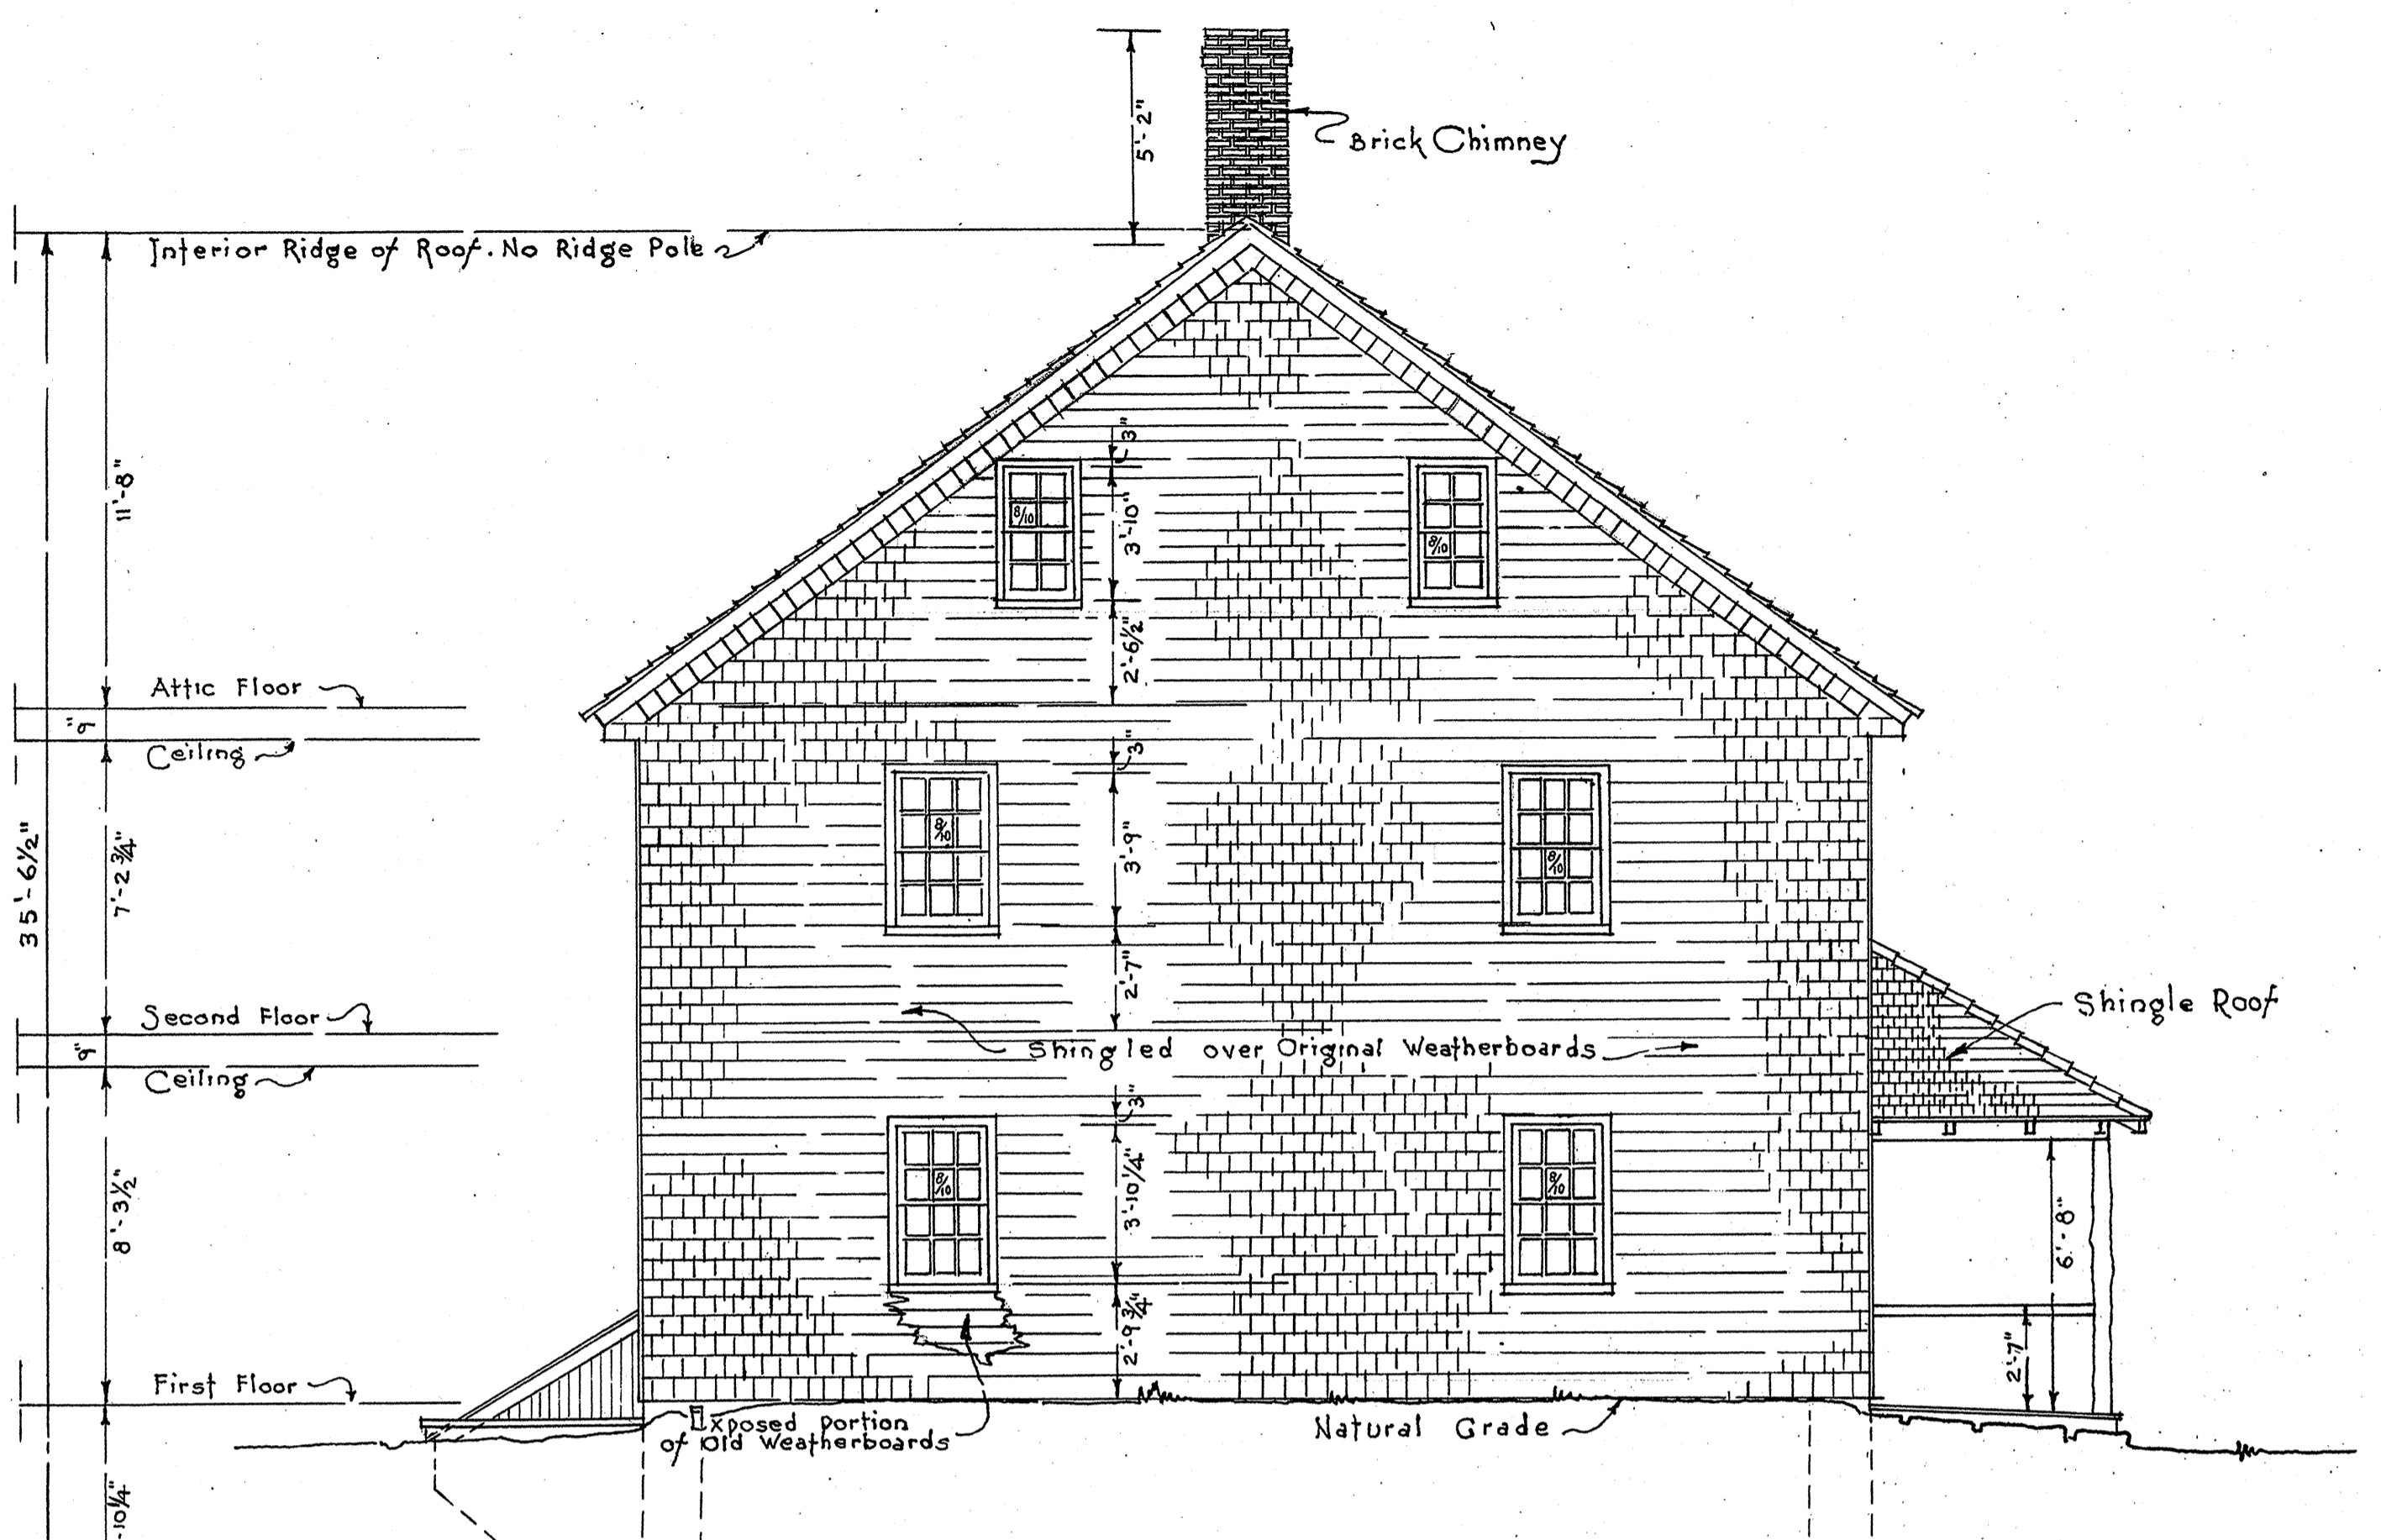

2 EAST ELEVATION
 P-2 SCALE: 1/4"=1'-0"

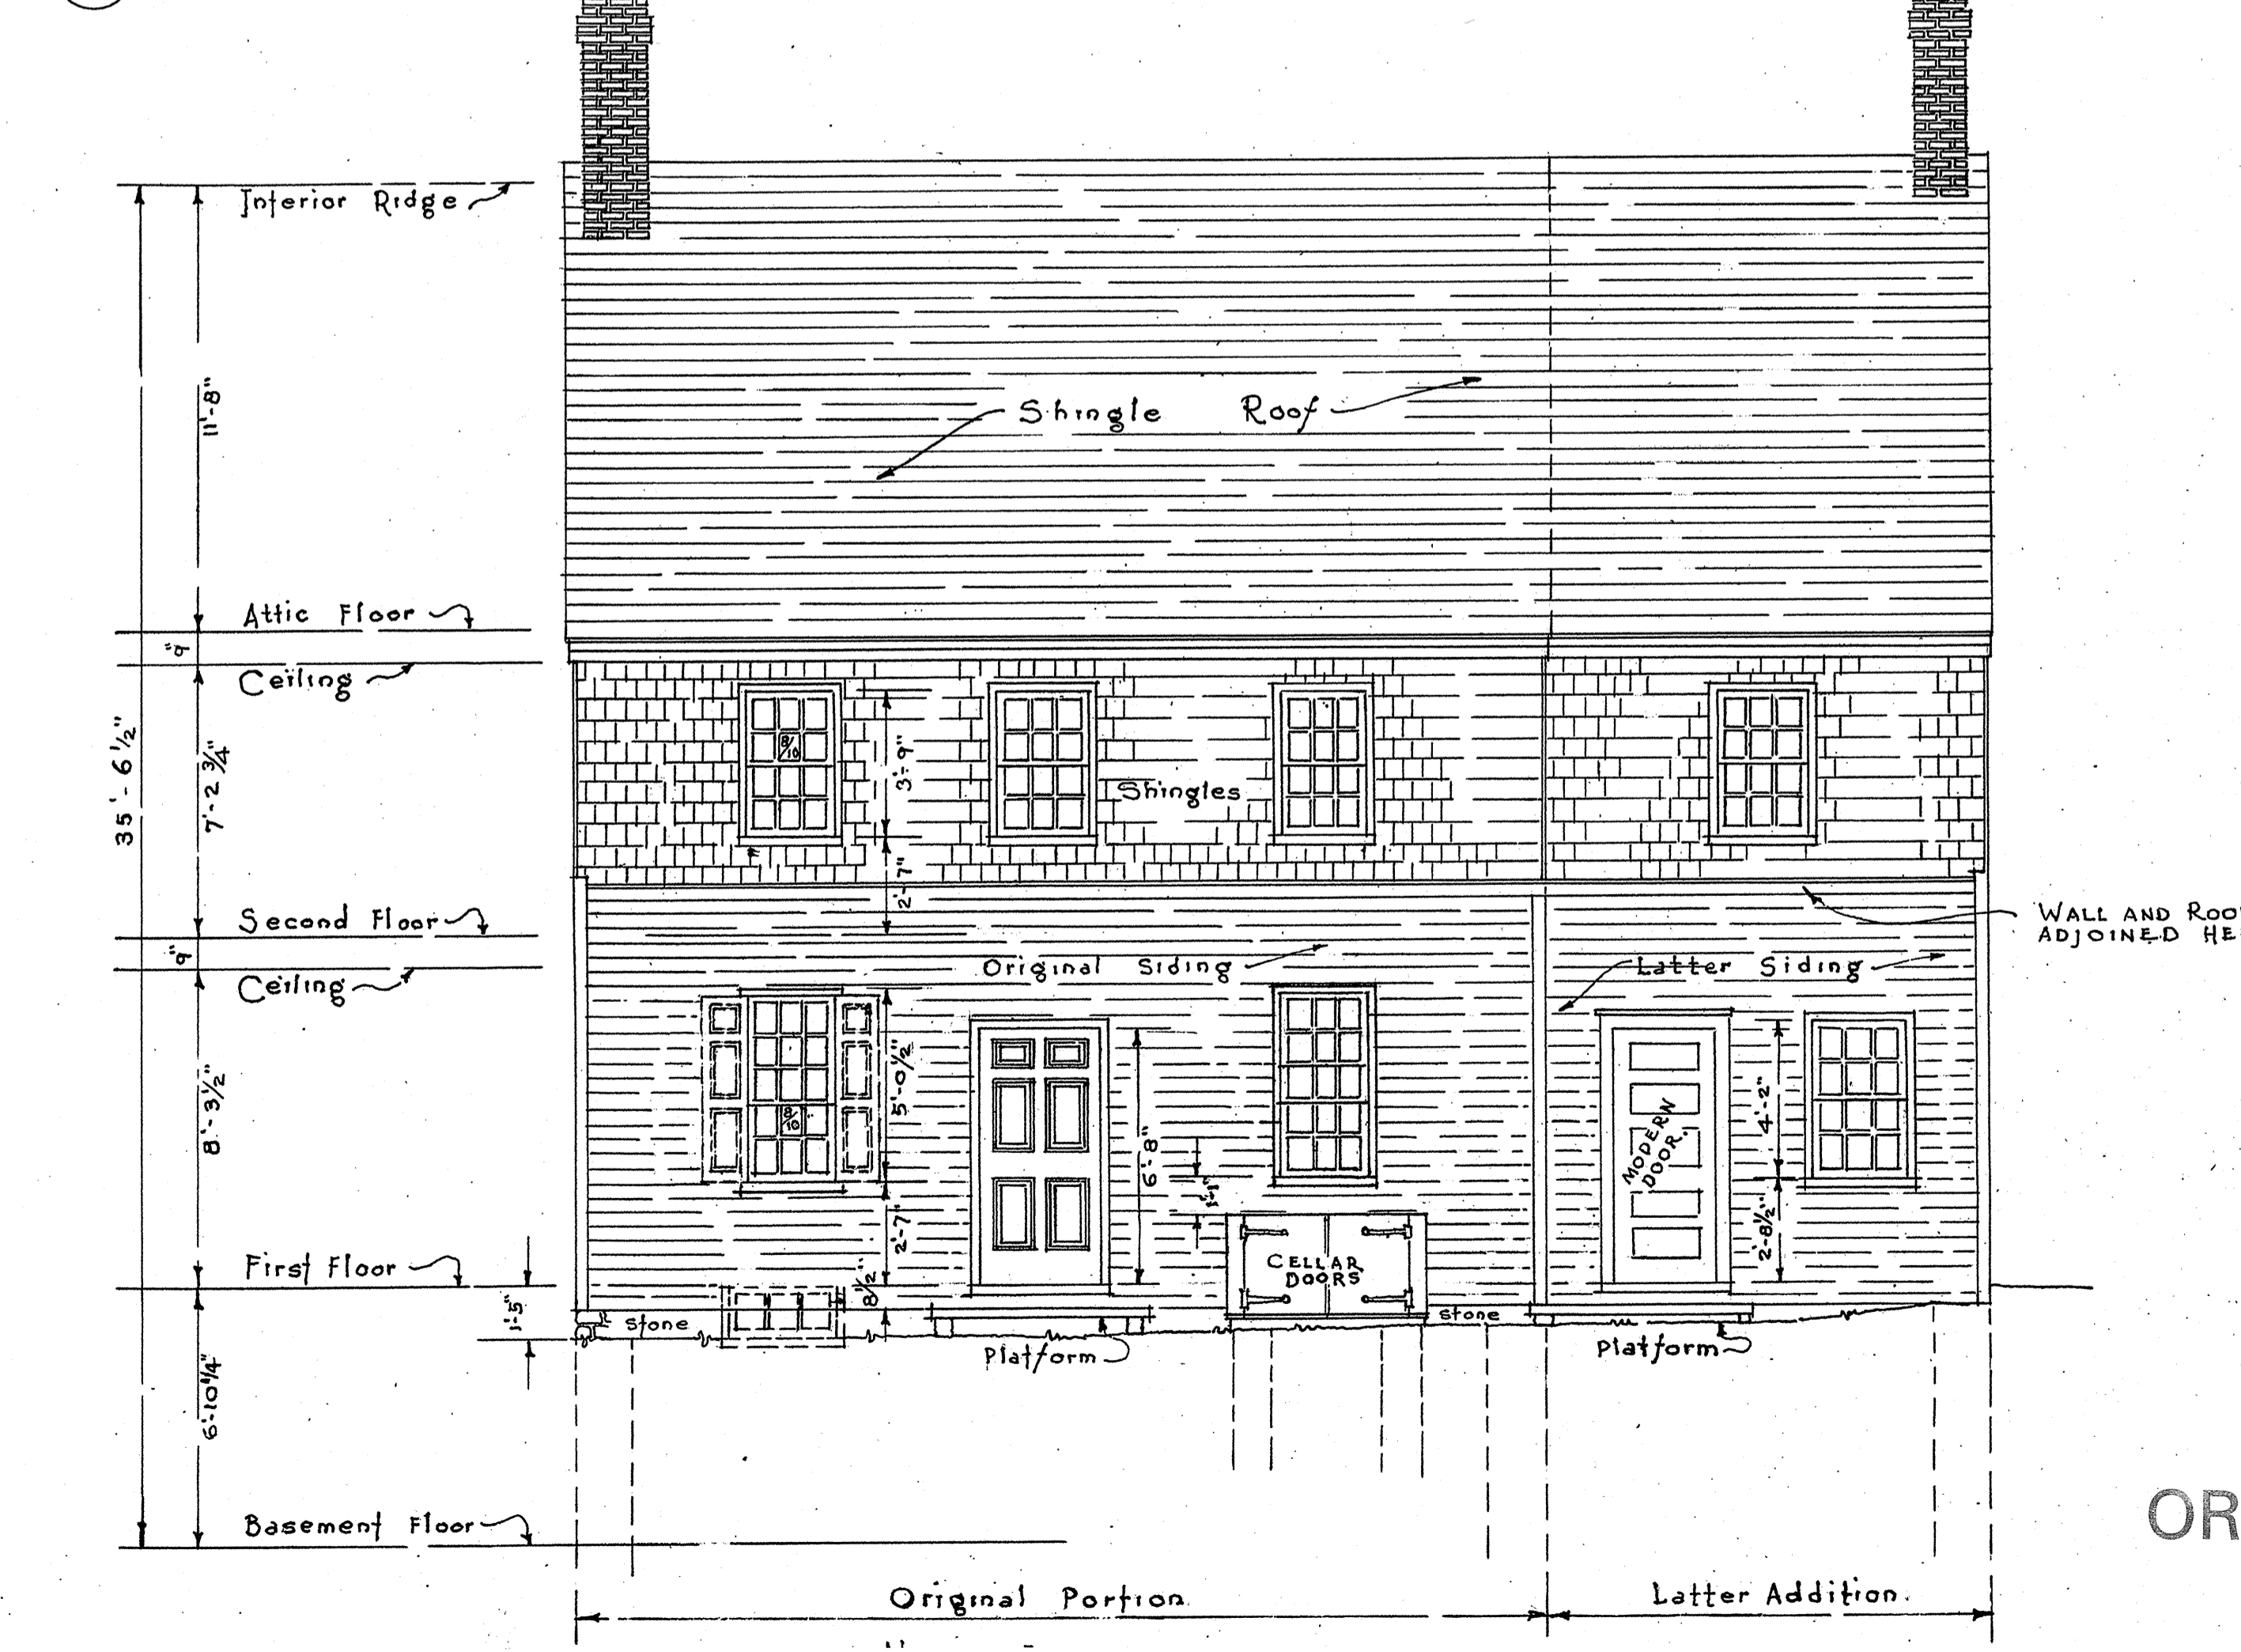

4 SOUTH ELEVATION
 P-4 SCALE: 1/4"=1'-0"

ORIGINAL
 ORIGINAL HOUSE