


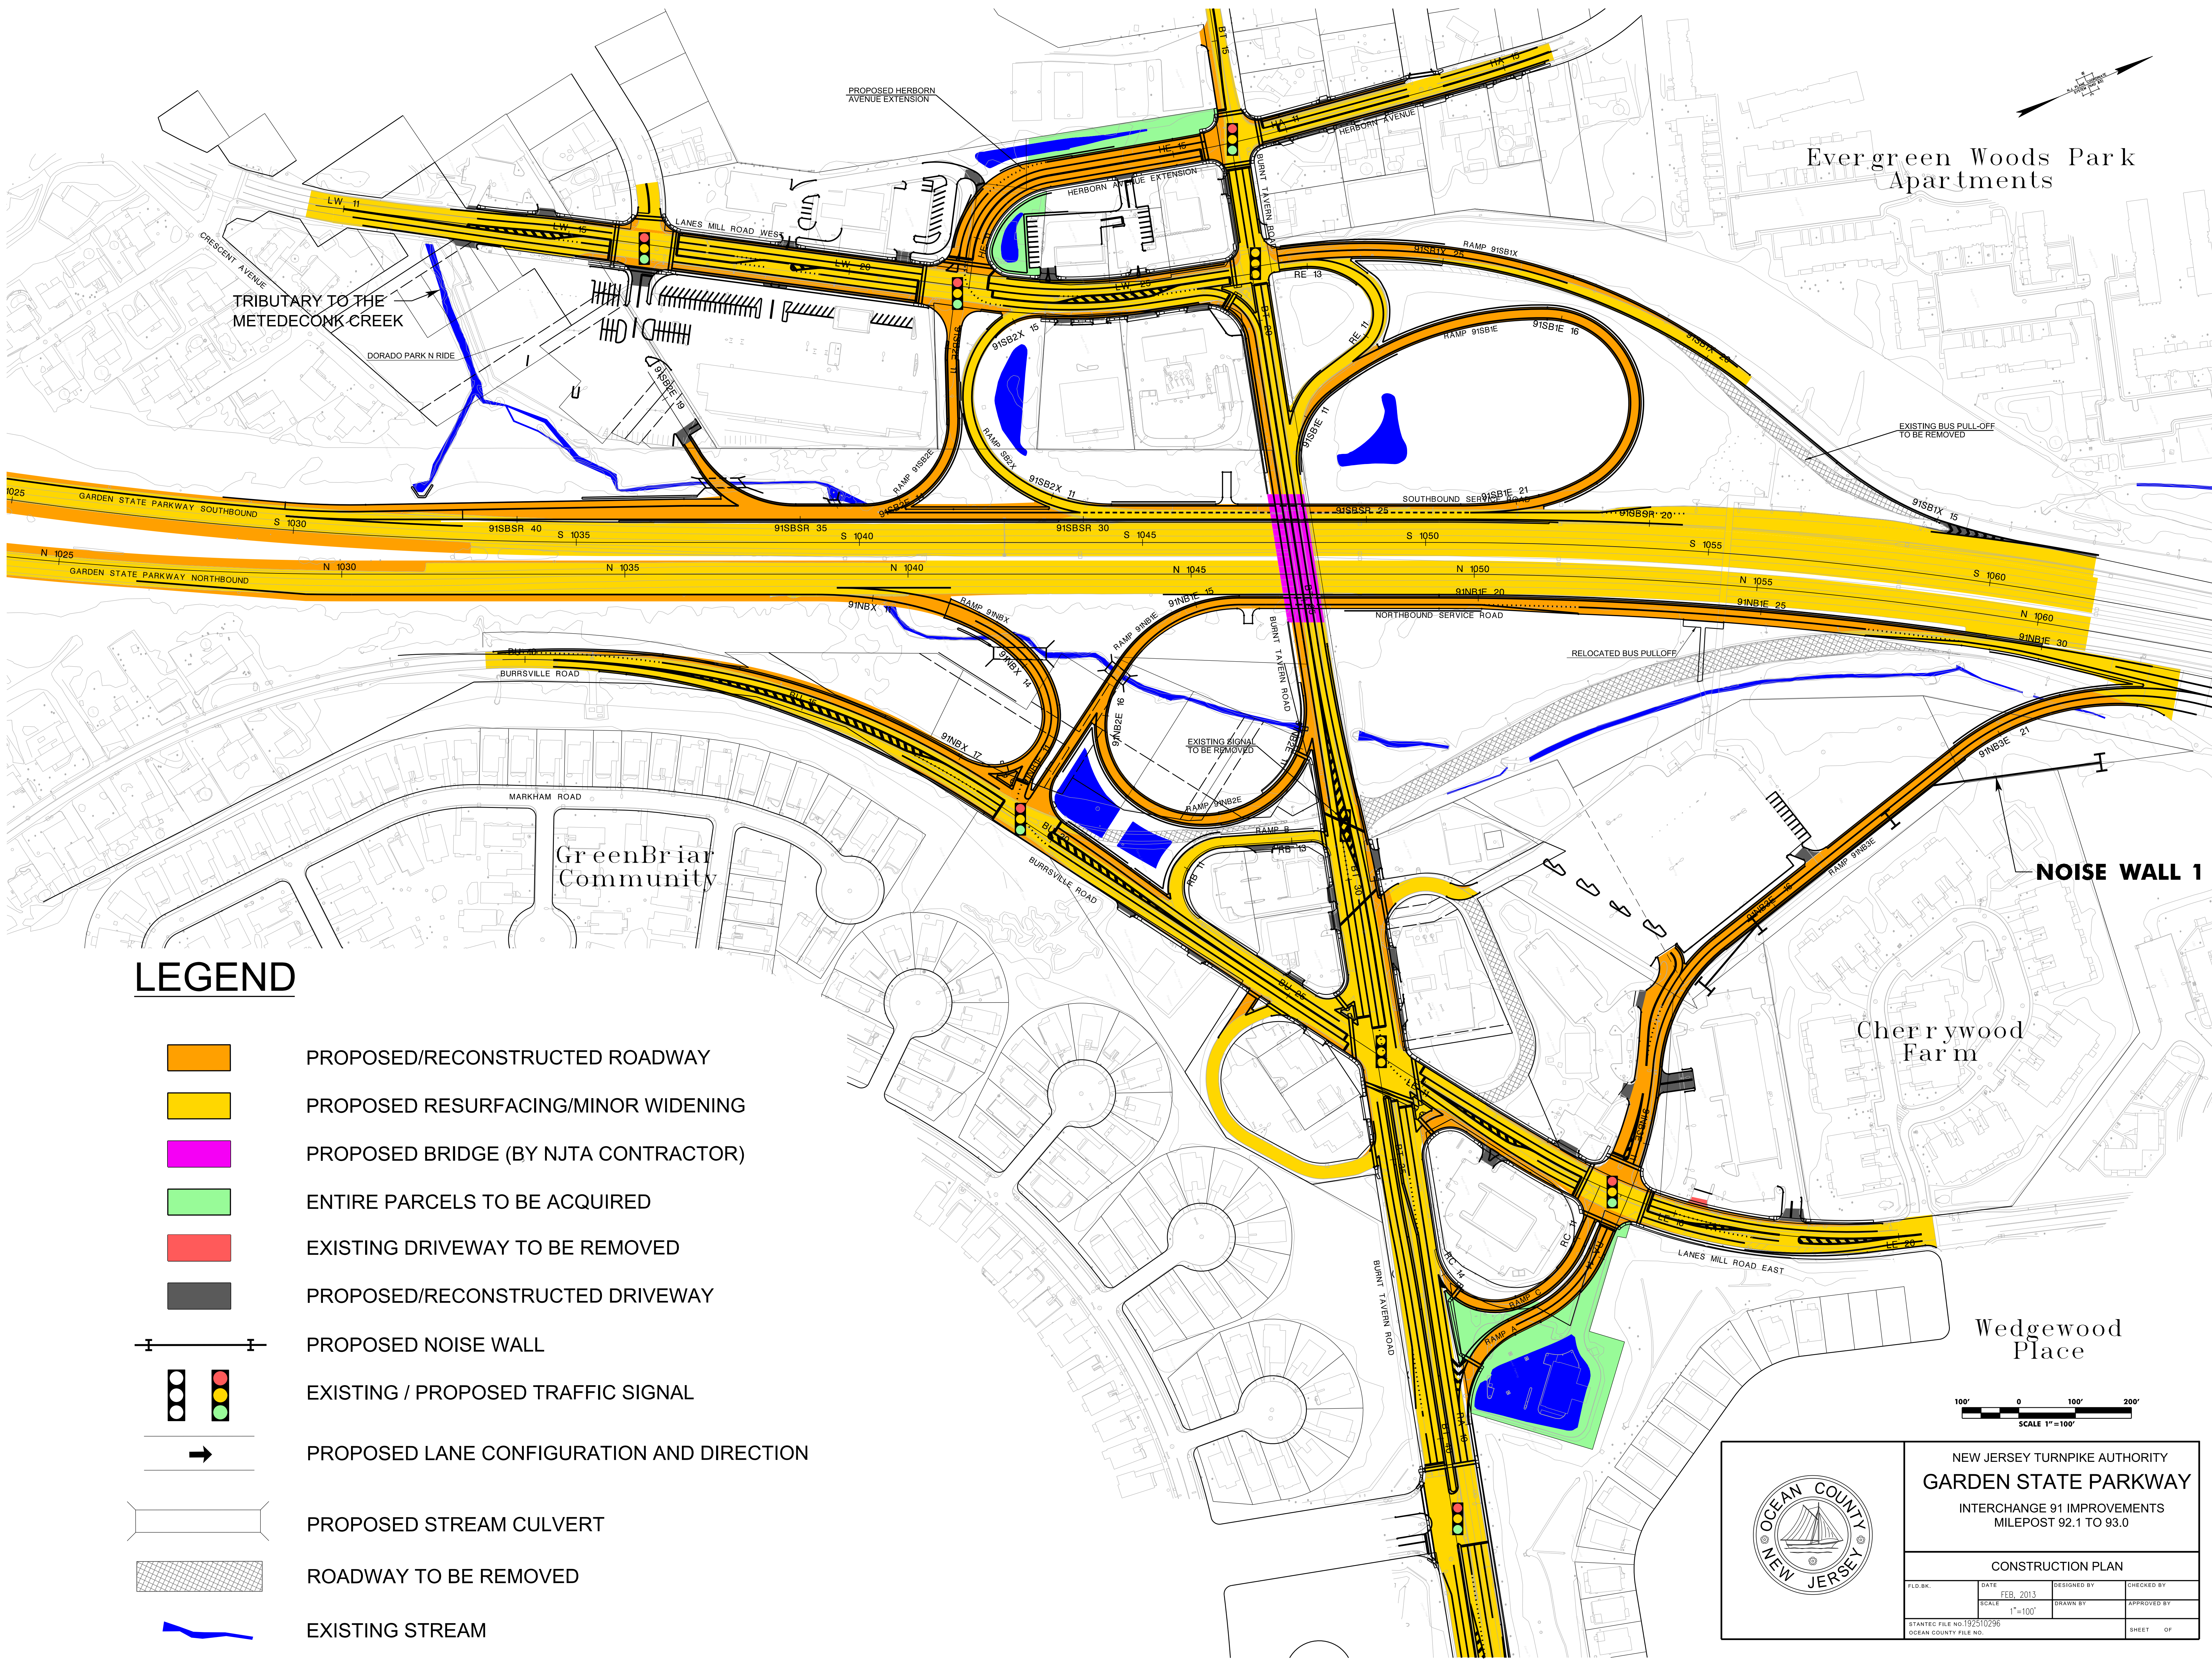

LEGEND

- PROPOSED/RECONSTRUCTED ROADWAY
- PROPOSED RESURFACING/MINOR WIDENING
- PROPOSED BRIDGE (BY NJTA CONTRACTOR)
- ENTIRE PARCELS TO BE ACQUIRED
- EXISTING DRIVEWAY TO BE REMOVED
- PROPOSED/RECONSTRUCTED DRIVEWAY
- PROPOSED NOISE WALL
- EXISTING / PROPOSED TRAFFIC SIGNAL
- PROPOSED LANE CONFIGURATION AND DIRECTION
- PROPOSED STREAM CULVERT
- ROADWAY TO BE REMOVED
- EXISTING STREAM

NEW JERSEY TURNPIKE AUTHORITY

GARDEN STATE PARKWAY

INTERCHANGE 91 IMPROVEMENTS

MILEPOST 92.1 TO 93.0

CONSTRUCTION PLAN

F.L.D.B.K.	DATE	DESIGNED BY	CHECKED BY
	FEB, 2013		
	SCALE	DRAWN BY	APPROVED BY
	1"=100'		
STANTEC FILE NO.192510296			SHEET OF
OCEAN COUNTY FILE NO.			